


Location Plan
1 : 1250
Scale 1 : 1250
0 25 62.5 125 m



Existing Site Plan
1 : 500
Scale 1 : 500
0 10 25 50 m

Application Boundary - - - - -
Ownership Boundary —————

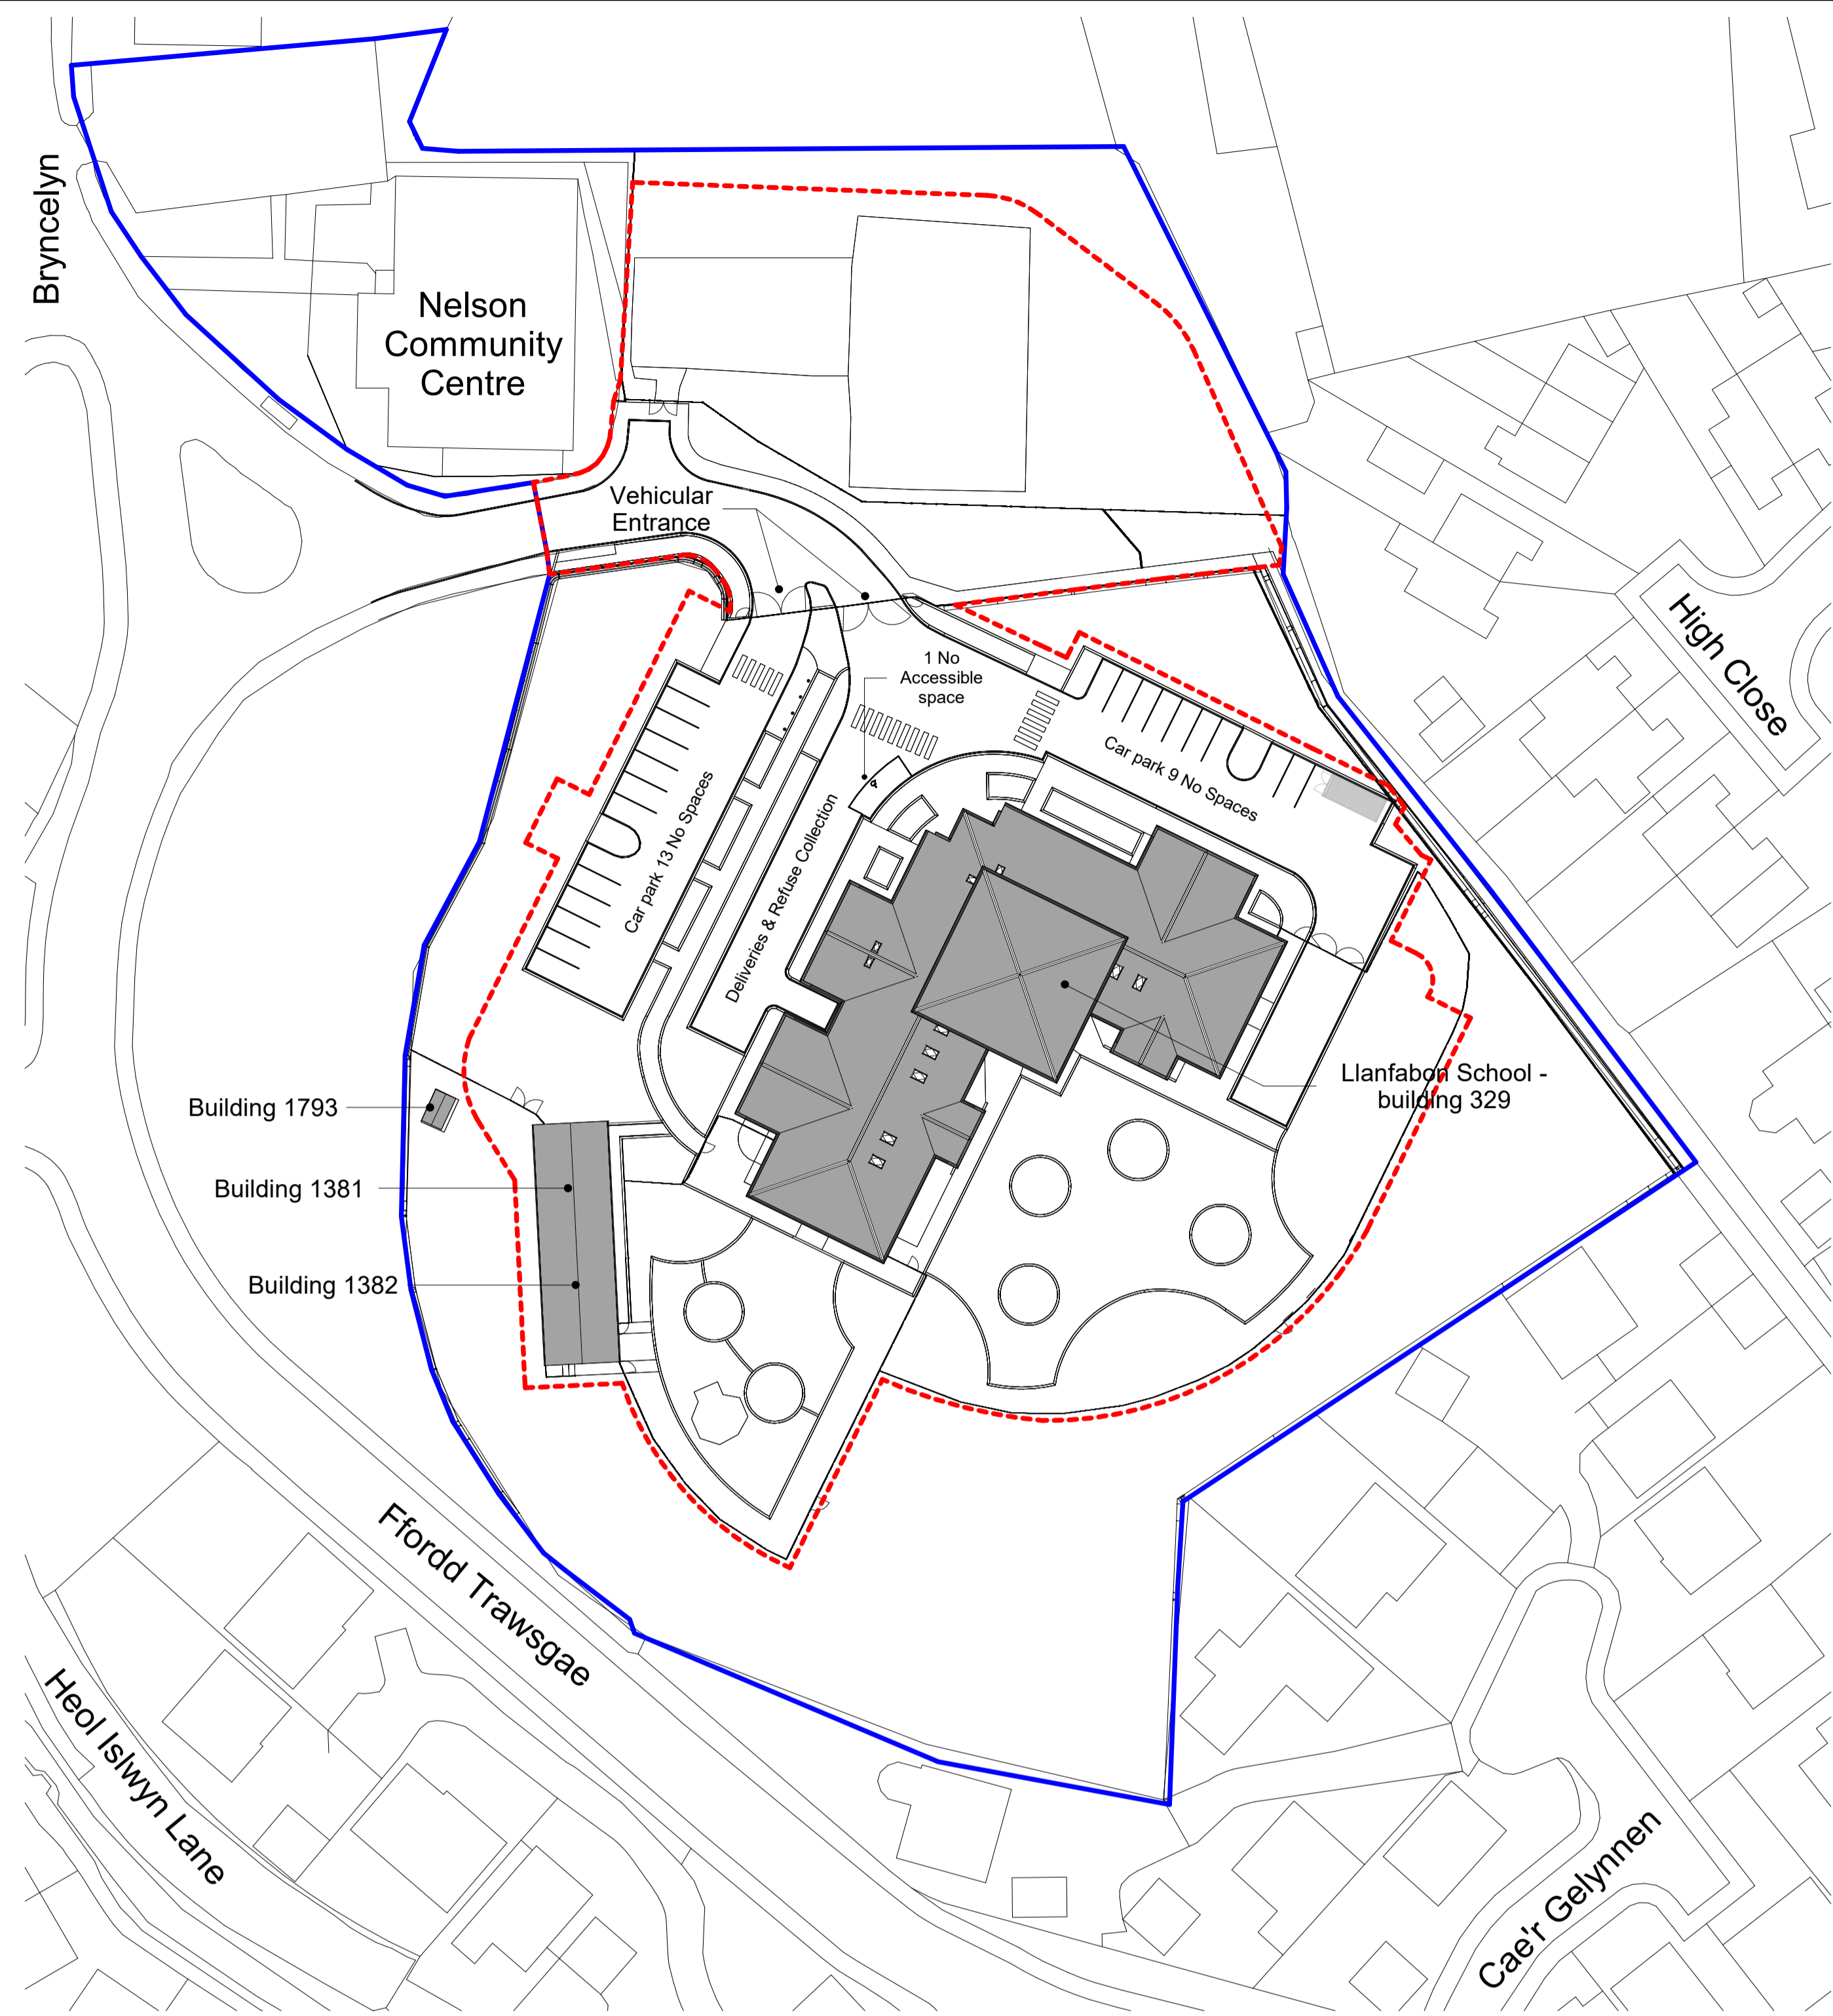

Delwedd Google Earth o'r safle yn ei chyd-destun

SHEET SIZE: A1



School Entrance - Building 329



Buildings 1381 (on right) & 1382 (on left)



Buildings 1381 (on left) & 1793 (on right)

rev	date	amendment	drawn	chckd

Cymunedau Dysgu Cynaliadwy
 Sustainable Communities for Learning
CAERPHILLY
 COUNTY BOROUGH COUNCIL
 CYMRU BORO COUNCIL
CAERFFILI
 Llywodraeth Cymru
 Welsh Government

Building Consultancy,
 Ty Penallta, Tredomen Park, Ystrad Mynach, Hengoed, CF82 7PG
 Tel: 01443 815588
 Head of Land and Property Services: Ben Winstanley MRICS

drawing status
 Preliminary Planning

project title
 Llanfaban and Llancaeath Amalgamation
 Llanfaban Infants School, Bryncelyn Avenue,
 Nelson, Treharris, CF46 6HL

drawing title
 Location Plan & Existing Site Plan

date	scale	drawn	checked
29/11/22	As indicated	CY	JCH

project no.	drawing no.	rev.
4660	P01	