



N

Road closed area

Diversion route

Sign to be positioned
1 week
prior to closure

Y ffordd hon ar gau
This road closed
xx/xx/xxxx
Am x diwrnod
For x days

30 mph


Signs will be positioned on all approaches at the distances specified
(approximate distances measured from first cone in taper)

Sign ref 1 @ 50m	Sign ref 2 @ 35m	Sign ref 3 @ 20m	Sign ref 4 @ 2m
Sign ref 5 @ 0m	Sign ref 6 @ -10m	 Stop/Go Board	

**FFORDD YMLAEN
AR GAU
ROAD AHEAD
CLOSED**
→

**FFORDD YMLAEN
AR GAU
ROAD AHEAD
CLOSED**
←

**FFORDD
AR GAU
ROAD
CLOSED**

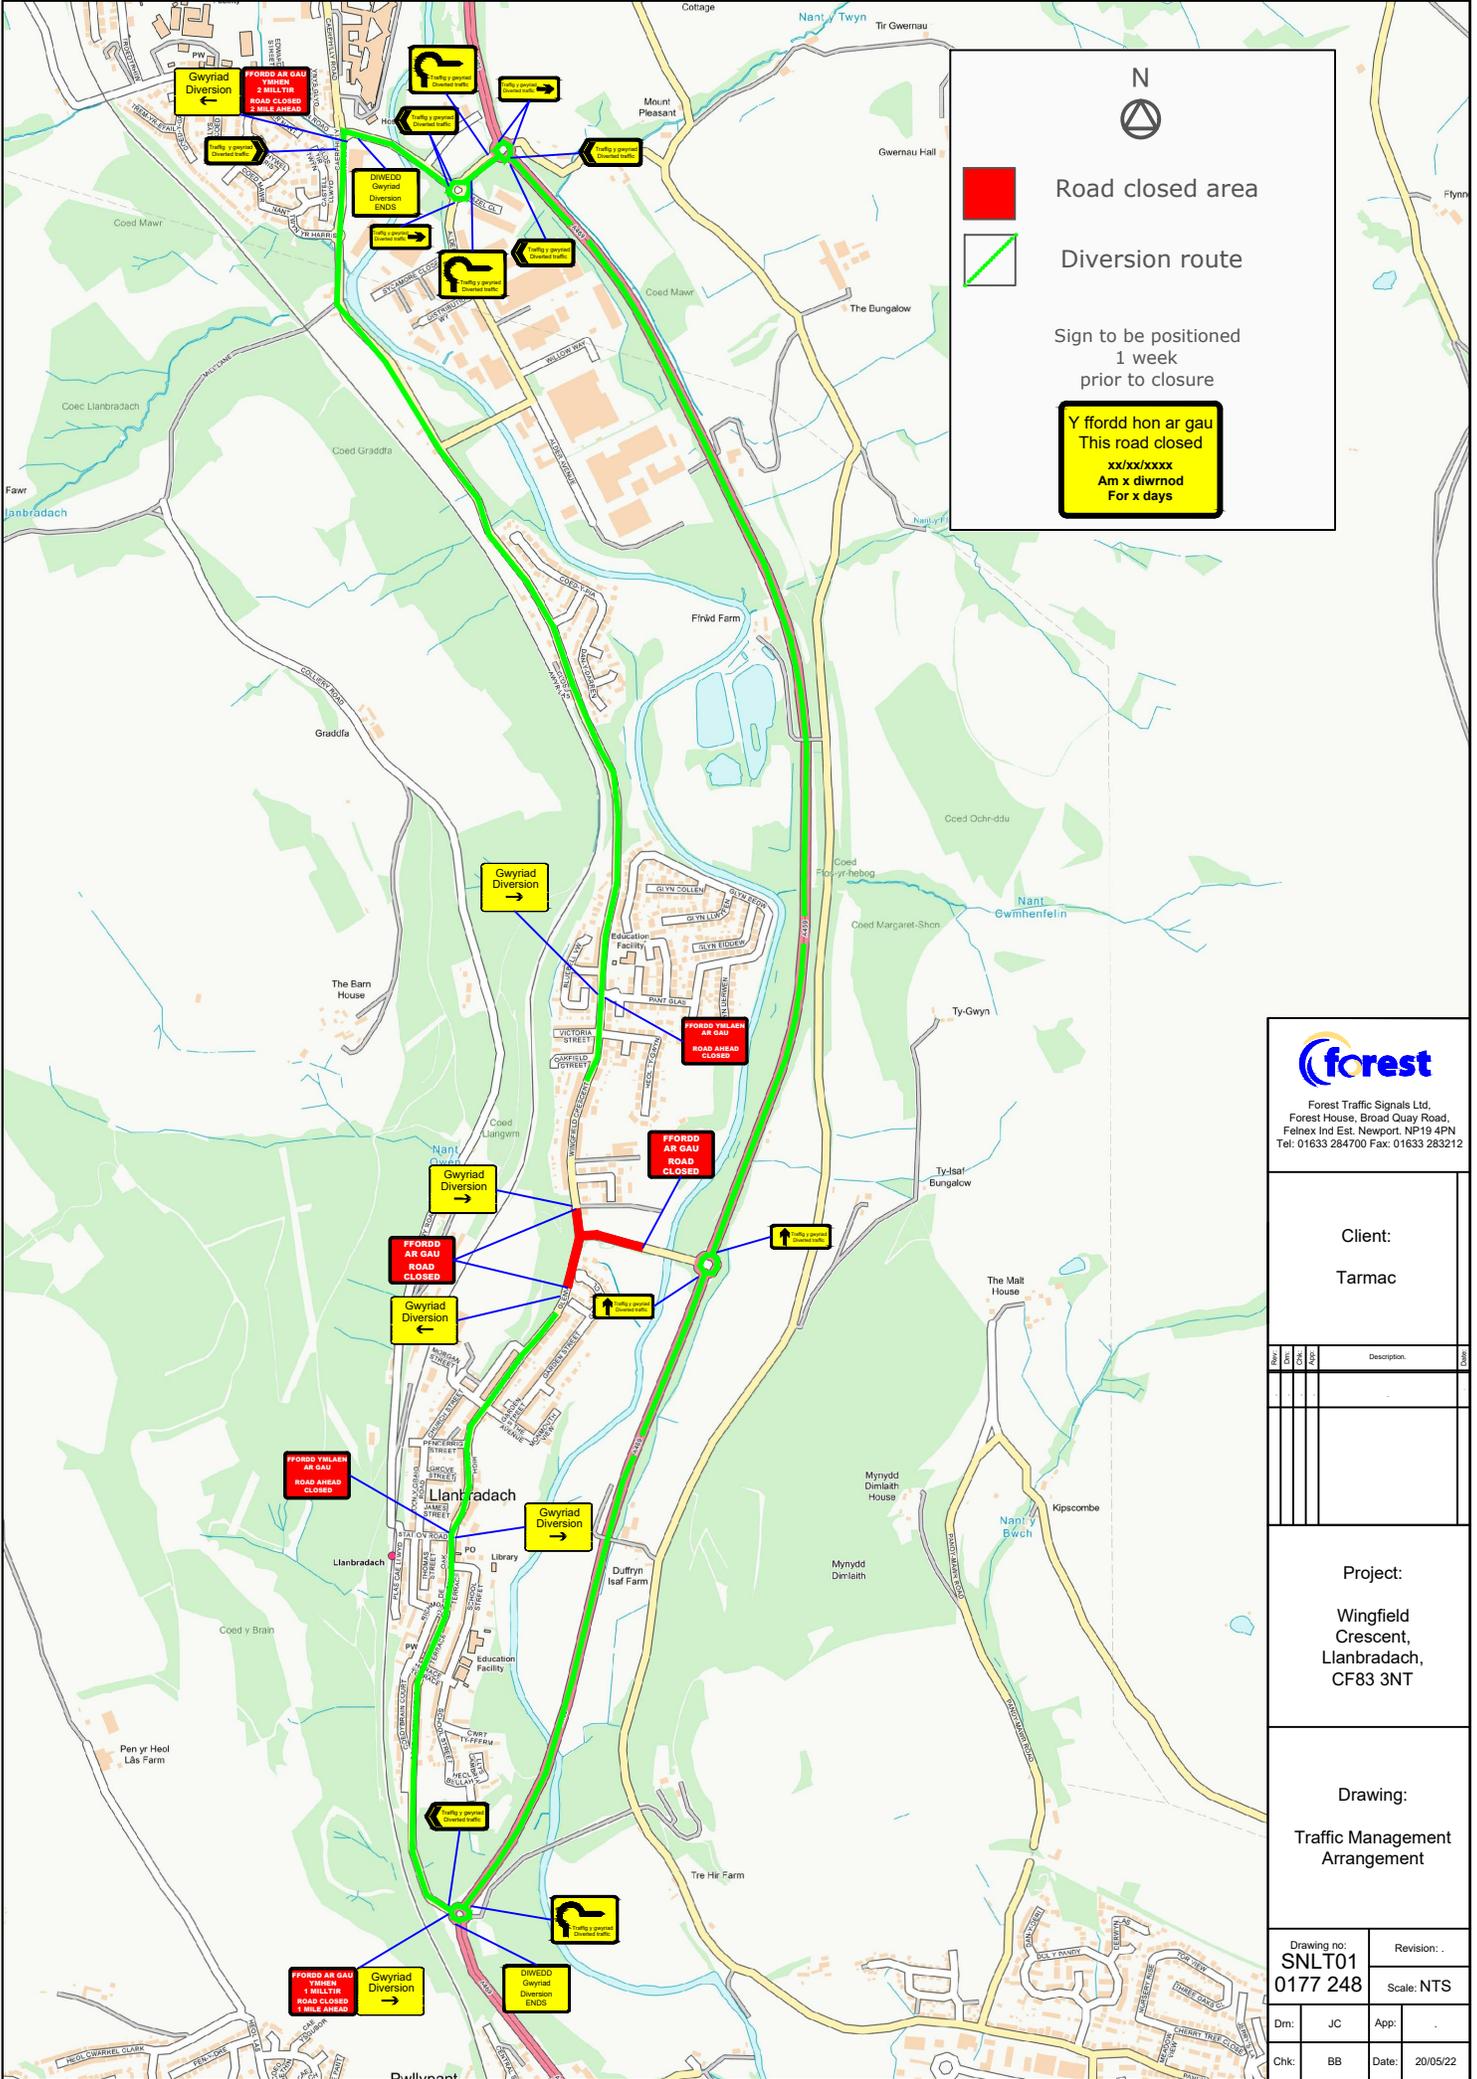

N

Road closed area

Diversion route

Sign to be positioned
1 week
prior to closure

Y ffordd hon ar gau
This road closed
xx/xx/xxxx
Am x diwrnod
For x days

forest
 Forest Traffic Signals Ltd.
 Forest House, Broad Quay Road,
 Feinex Ind Est. Newport, NP19 4PN
 Tel: 01633 284700 Fax: 01633 283212

Client:
Tarmac

Rev	By	Date	Description

Project:
Wingfield Crescent,
Llanbradach,
CF83 3NT

Drawing:
Traffic Management
Arrangement

Drawing no: SNLT01 0177 248		Revision: .	
		Scale: NTS	
Dm:	JC	App:	
Chk:	BB	Date:	20/05/22

30 mph

Signs will be positioned on all approaches at the distances specified (approximate distances measured from first cone in taper)

Sign ref 1  @ 50m	Sign ref 2  @ 35m	Sign ref 3  Rhesul unigol o drafftig Single file traffic @ 20m	Sign ref 4  @ 2m
Sign ref 5  @ 0m	Sign ref 6  Diwedd End @ -10m	⊕ Stop/Go Board	


N

 Road closed area

 Diversion route

Sign to be positioned 1 week prior to closure

 Y ffordd hon ar gau
This road closed
xx/xx/xxxx
Am x diwrnod
For x days

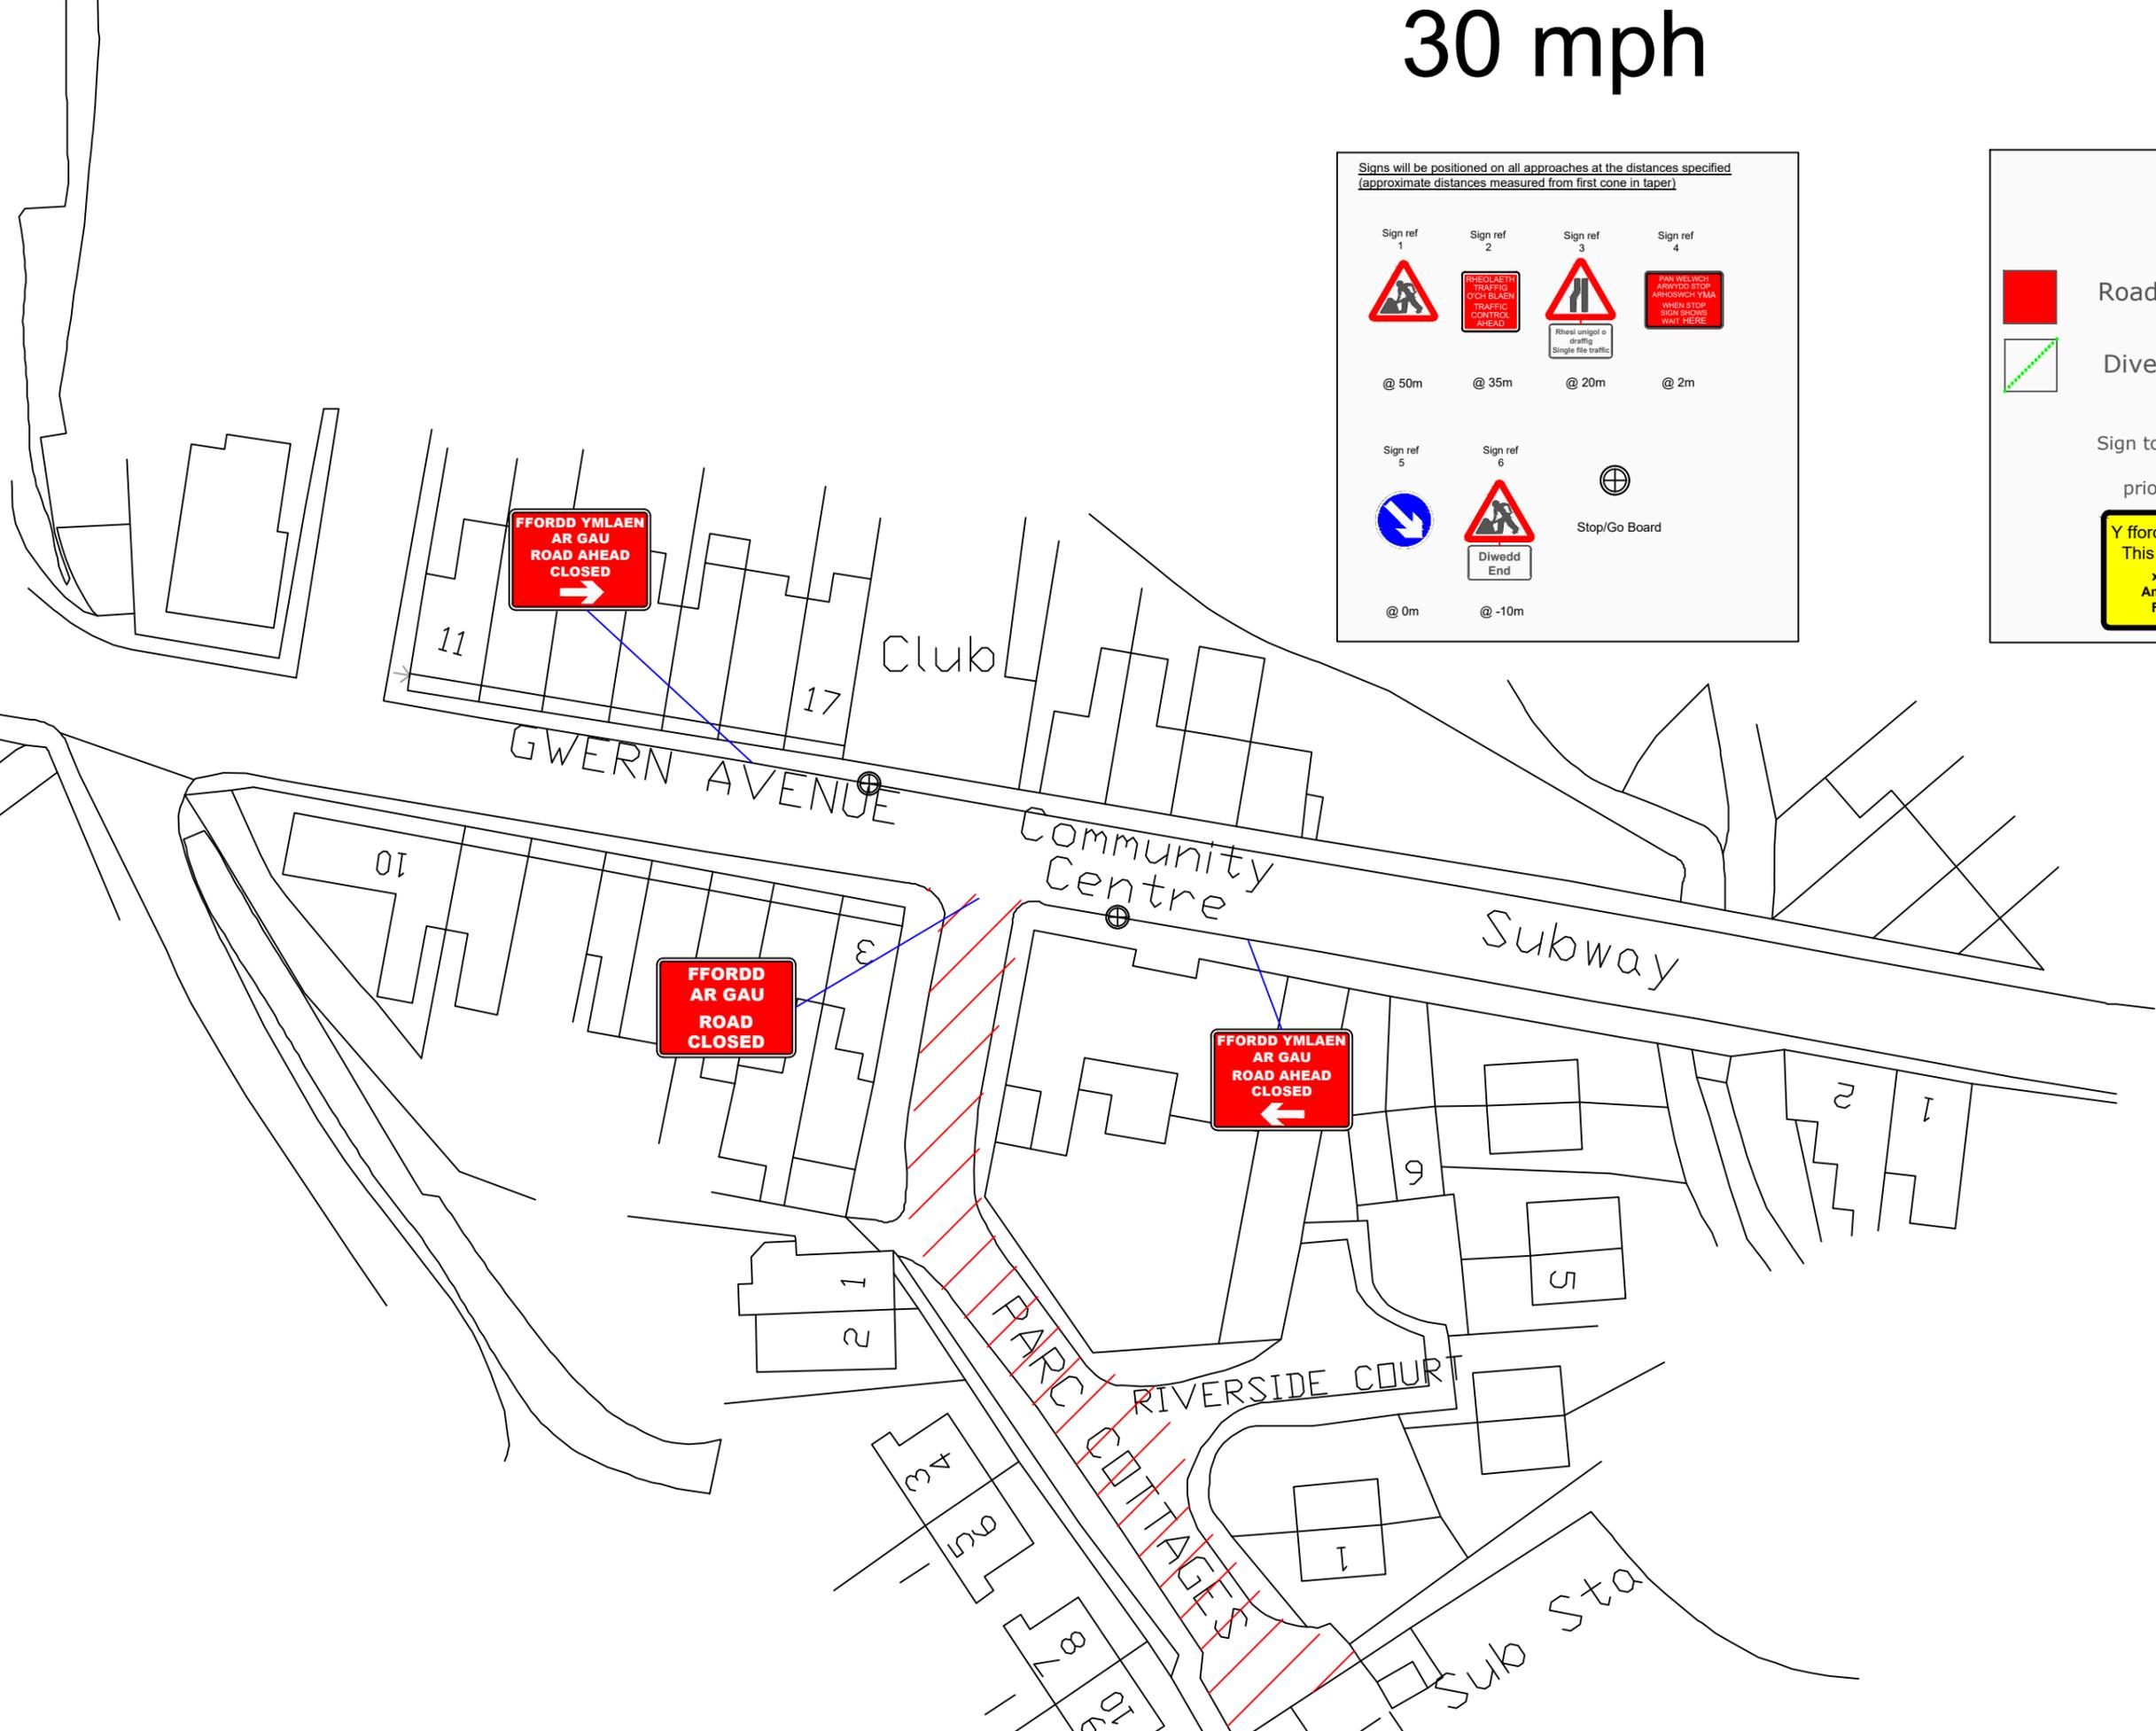

 Road closed area
 Diversion route
 Sign to be positioned
 1 week
 prior to closure


**FFORDD YMLAEN
 AR GAU
 ROAD AHEAD
 CLOSED**


**FFORDD YMLAEN
 AR GAU
 ROAD AHEAD
 CLOSED**


**FFORDD
 AR GAU
 ROAD
 CLOSED**



Signs will be positioned on all approach roads at the
 distances specified
 (approximate distances measured from first cone in taper)


Sign ref 1  @ 50m	Sign ref 2  @ 35m	Sign ref 3  Rhessi unigol o drafftig Single file traffic @ 20m	Sign ref 4  TRA BYDD GOLAU COCH SEFWCH YMA WHEN RED LIGHT SHOWS WAIT HERE @ 5m
Sign ref 5  @ 0m	Sign ref 6  Diwedd End @ -10m	 Temporary traffic signal head (with facing)	

30 mph



 Road closed area
 Diversion route

Sign to be positioned
1 week
prior to closure

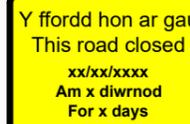
Y ffordd hon ar gau
This road closed
xx/xx/xxxx
Am x diwrnod
For x days

Signs will be positioned on all approaches at the distances specified
(approximate distances measured from first cone in taper)


Sign ref 1  @ 50m	Sign ref 2  @ 35m	Sign ref 3  @ 20m	Sign ref 4  @ 2m
Sign ref 5  @ 0m	Sign ref 6  @ -10m	Stop/Go Board 	

**FFORDD YMLAEN
AR GAU
ROAD AHEAD
CLOSED**


**FFORDD
AR GAU
ROAD
CLOSED**

**FFORDD YMLAEN
AR GAU
ROAD AHEAD
CLOSED**

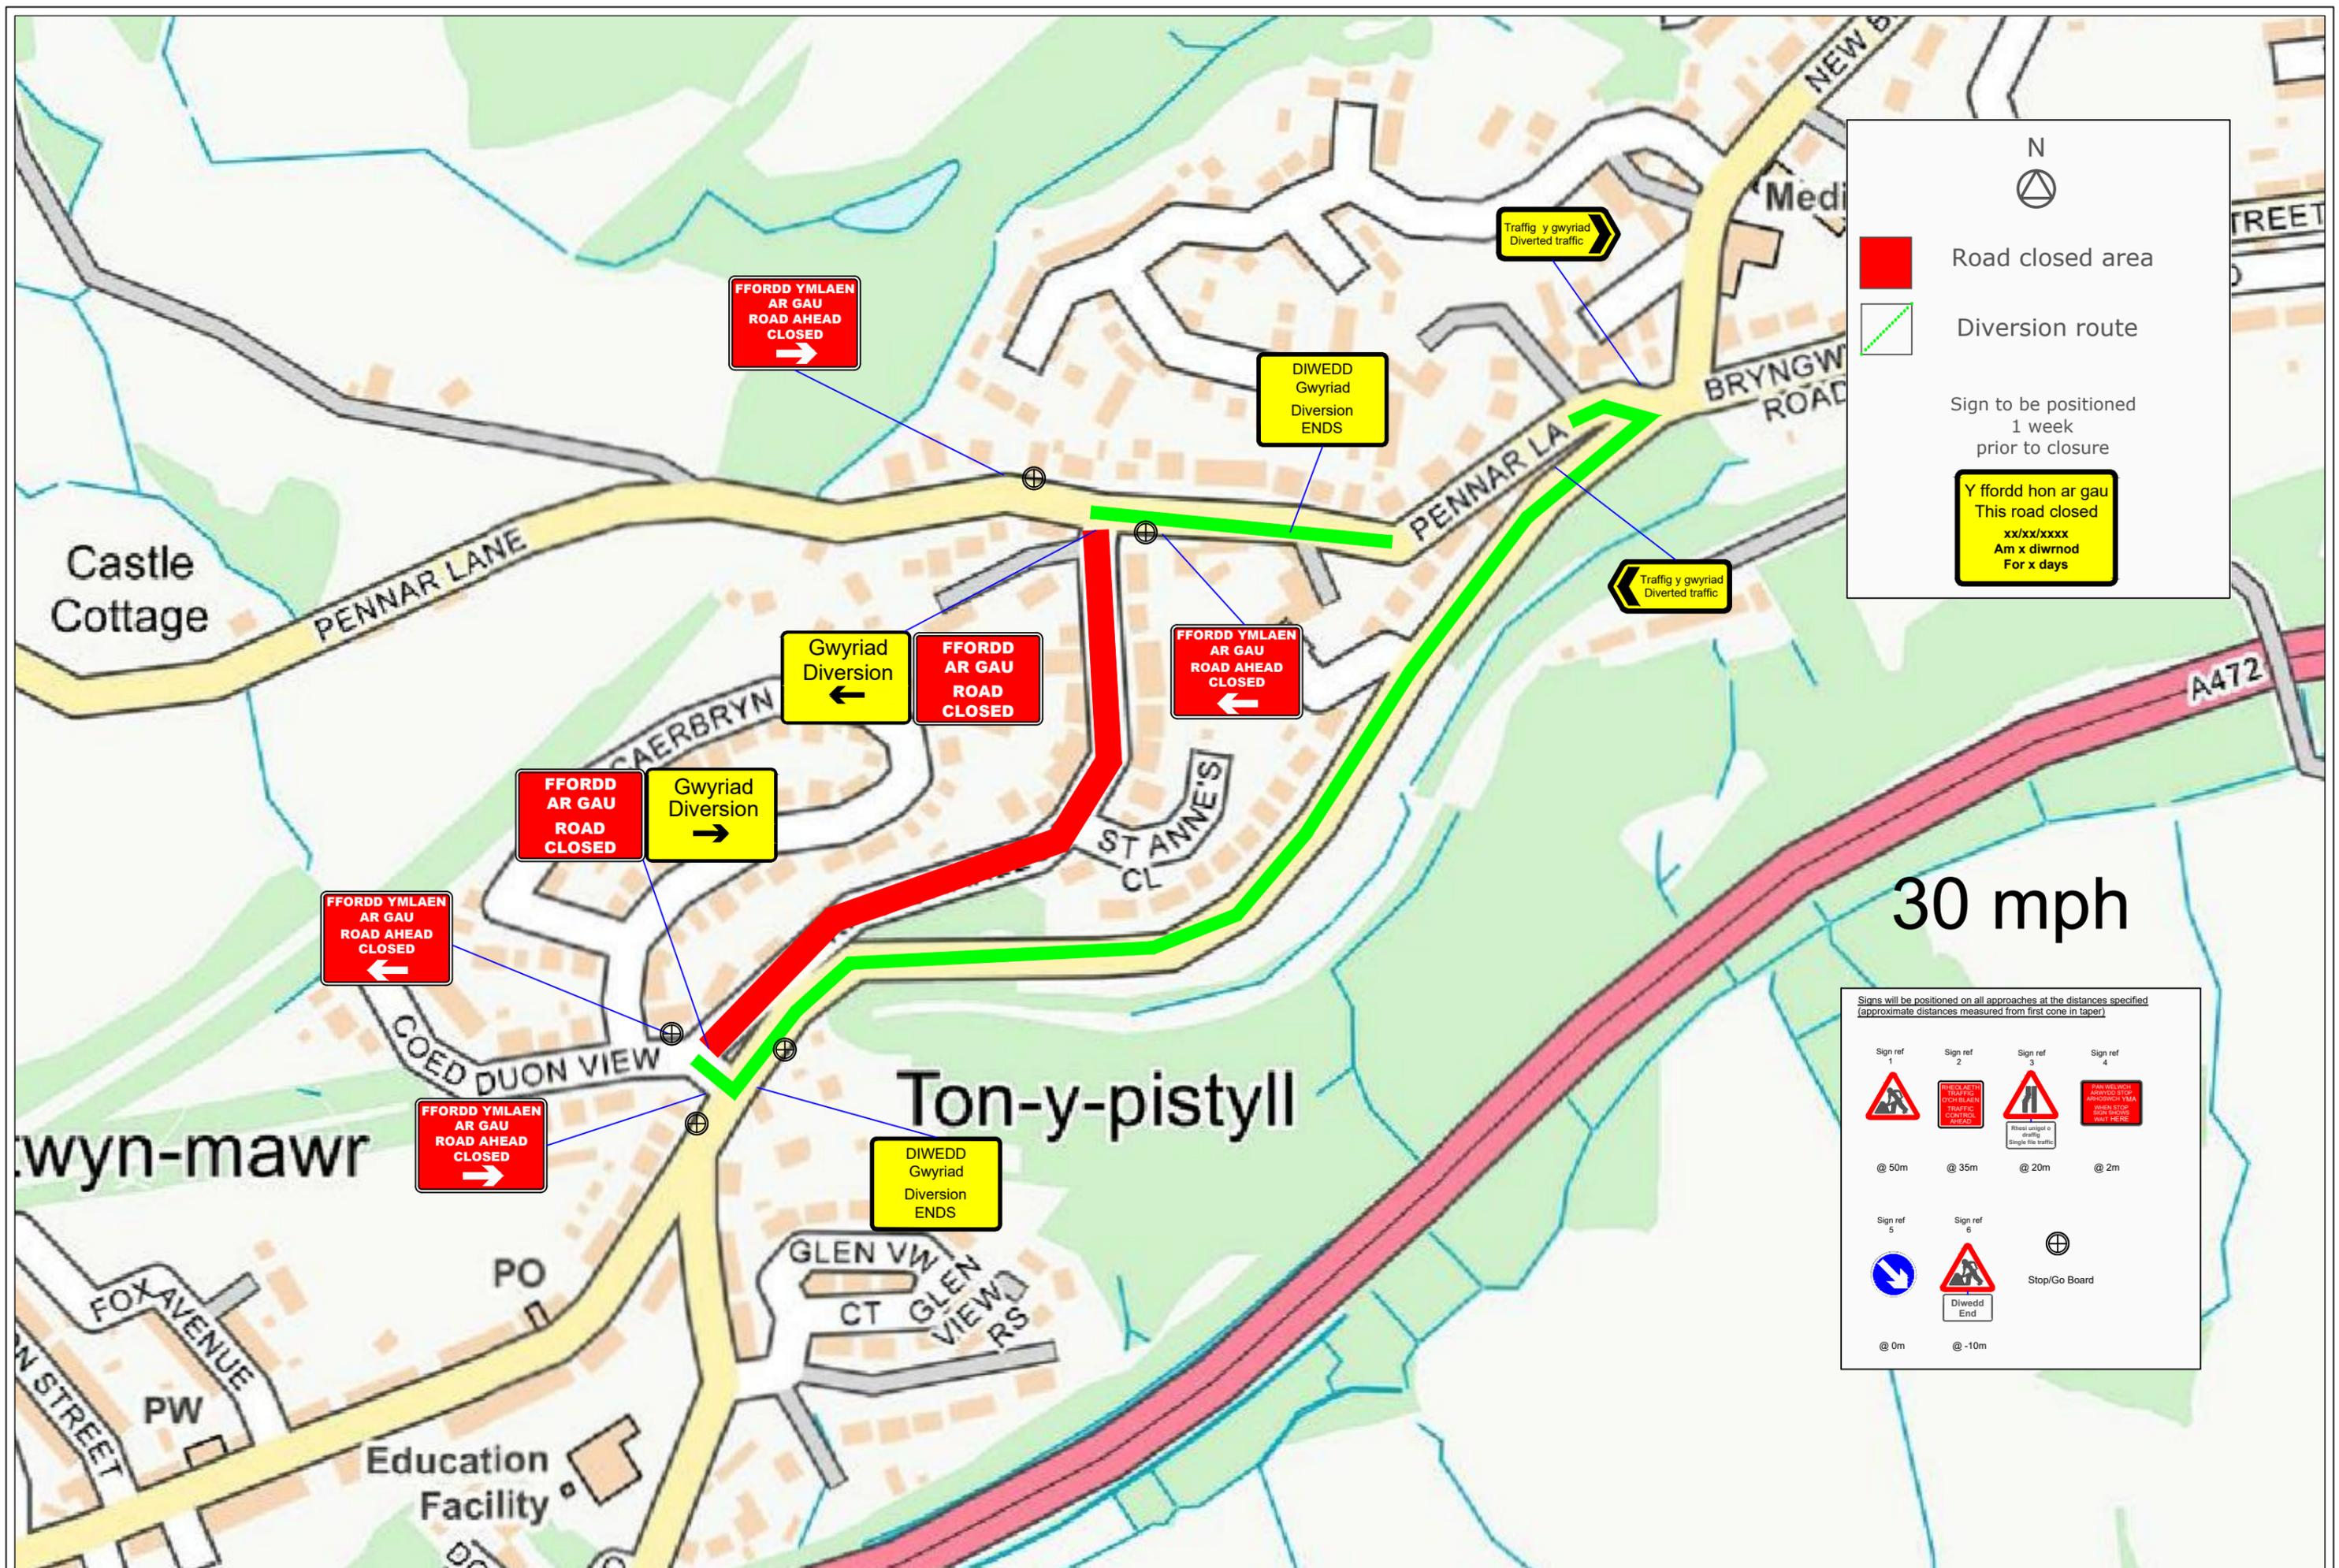

N

Road closed area


Diversion route

Sign to be positioned
1 week
prior to closure

Y ffordd hon ar gau
This road closed
xx/xx/xxxx
Am x diwrnod
For x days

Signs will be positioned on all approaches at the distances specified
(approximate distances measured from first cone in taper)

Sign ref 1 @ 50m	Sign ref 2 @ 35m	Sign ref 3 @ 20m	Sign ref 4 @ 2m
Sign ref 5 @ 0m	Sign ref 6 @ -10m	Stop/Go Board 	

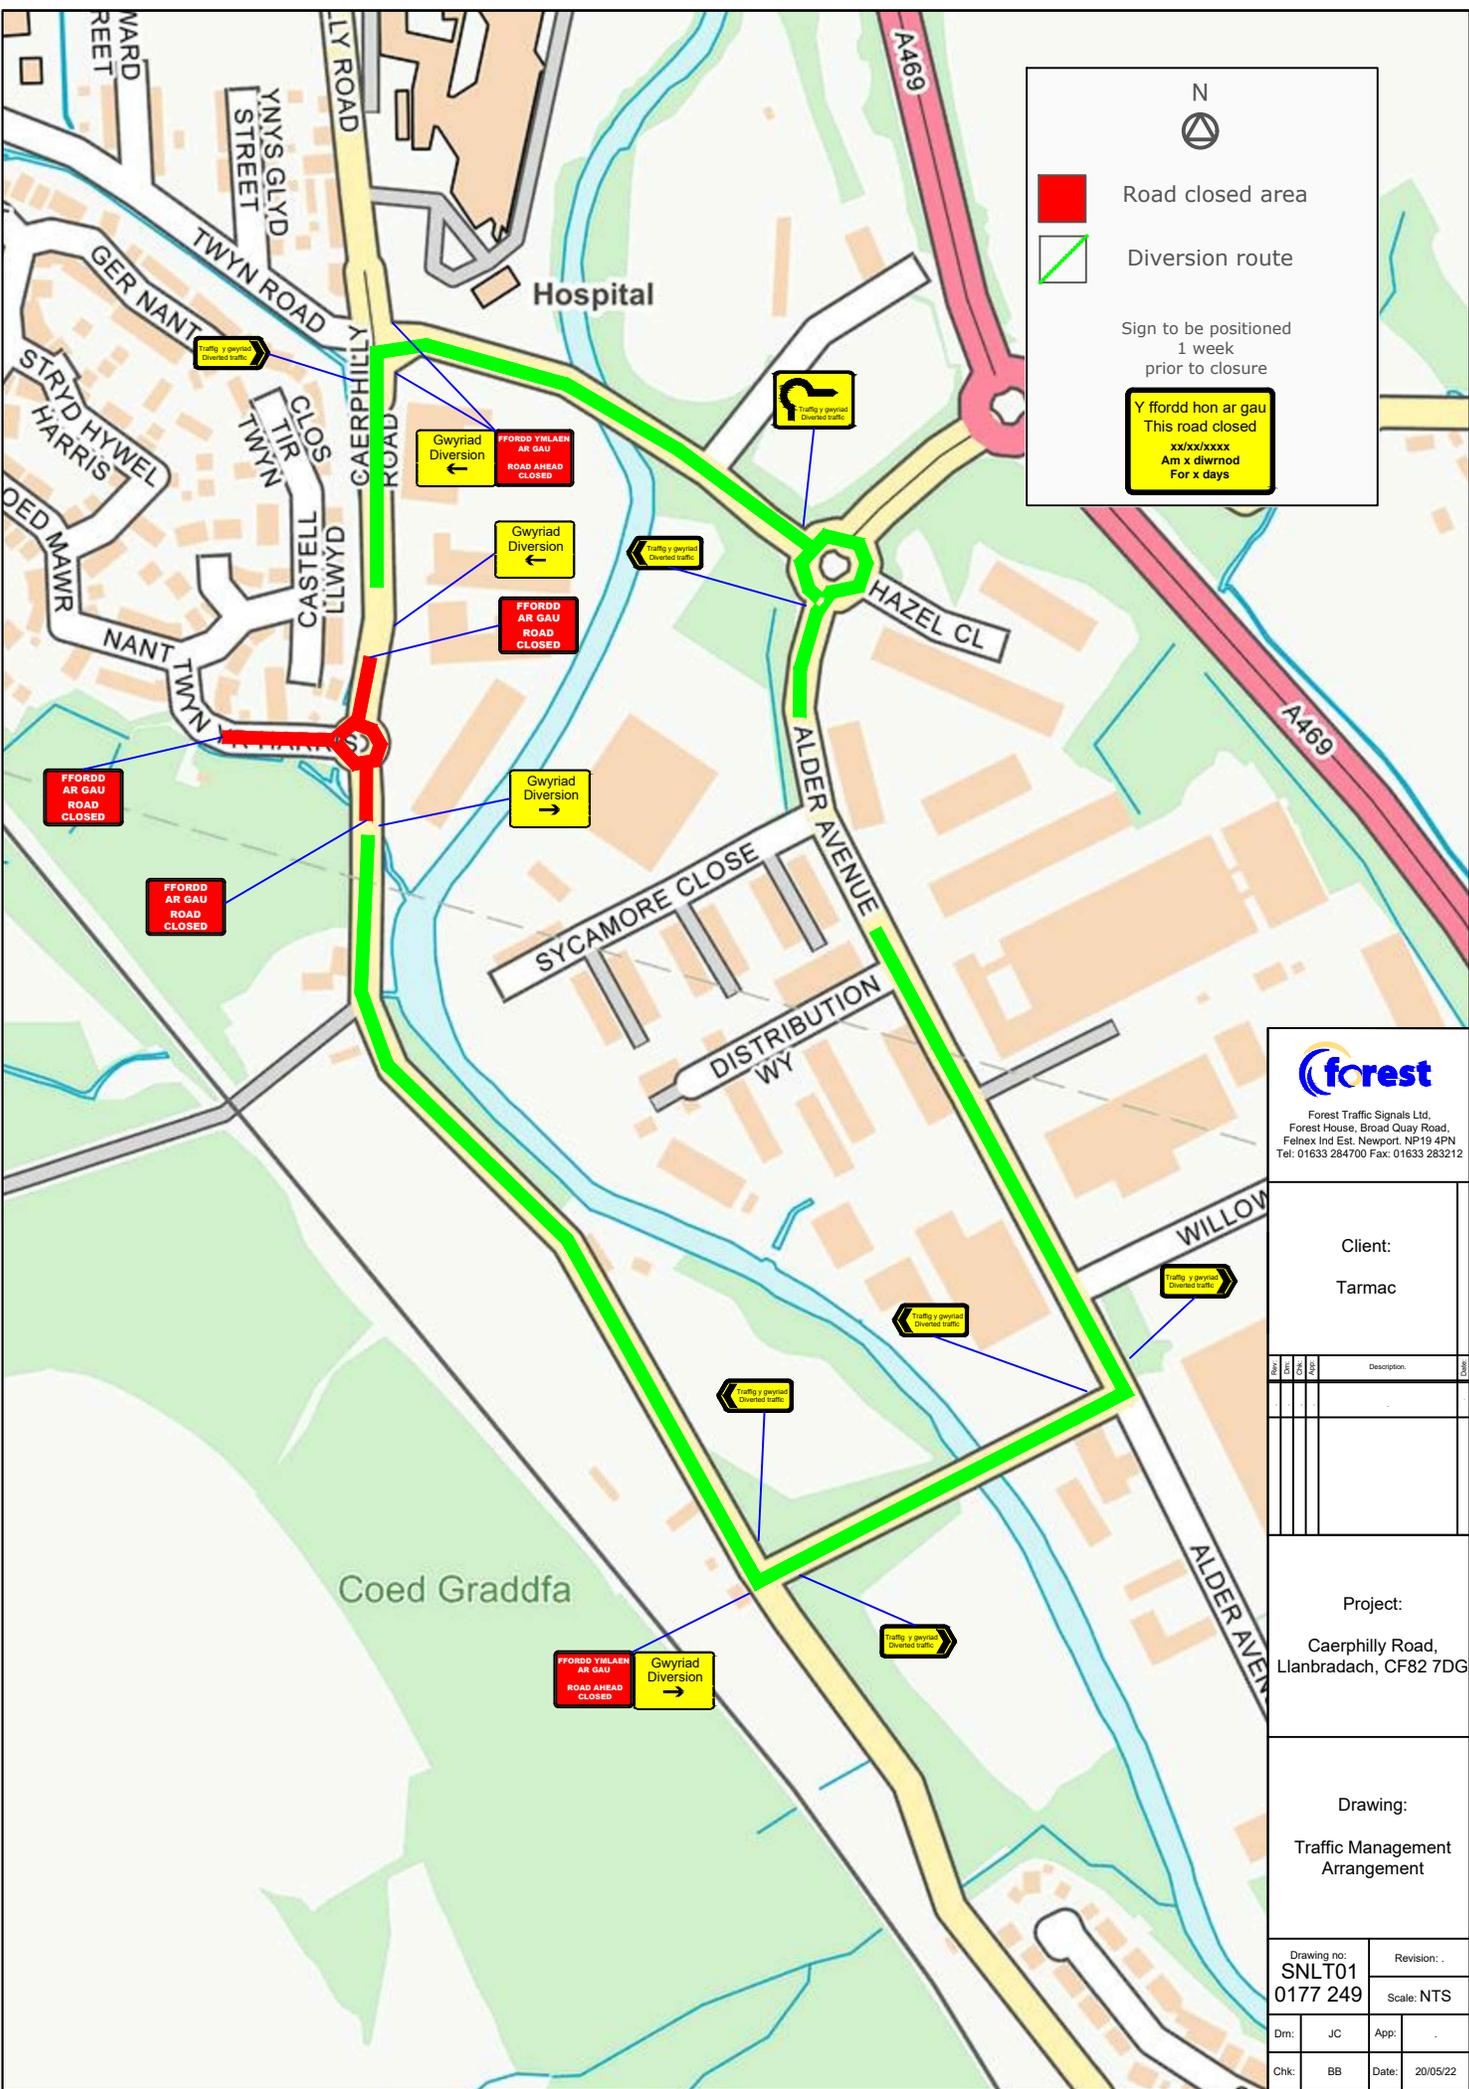

forest
 Forest Traffic Signals Ltd.
 Forest House, Broad Quay Road,
 Feinex Ind Est. Newport, NP19 4PN
 Tel: 01633 284700 Fax: 01633 283212

Client:
 Tarmac

Rev	Description

Project:
 Caerphilly Road,
 Llanbradach, CF82 7DG

Drawing:
 Traffic Management
 Arrangement

Drawing no: SNLT01 0177 249		Revision: .	
Scale: NTS			
Dm:	JC	App:	
Chk:	BB	Date:	20/05/22

30 mph

Signs will be positioned on all approaches at the distances specified (approximate distances measured from first cone in taper)

Sign ref 1 	Sign ref 2 	Sign ref 3 	Sign ref 4
@ 50m	@ 35m	@ 20m	@ 2m
Sign ref 5 	Sign ref 6 		
@ 0m	@ -10m		


N

Road closed area

Diversion route

Sign to be positioned 1 week prior to closure

Y ffordd hon ar gau
This road closed
xx/xx/xxxx
Am x diwrnod
For x days

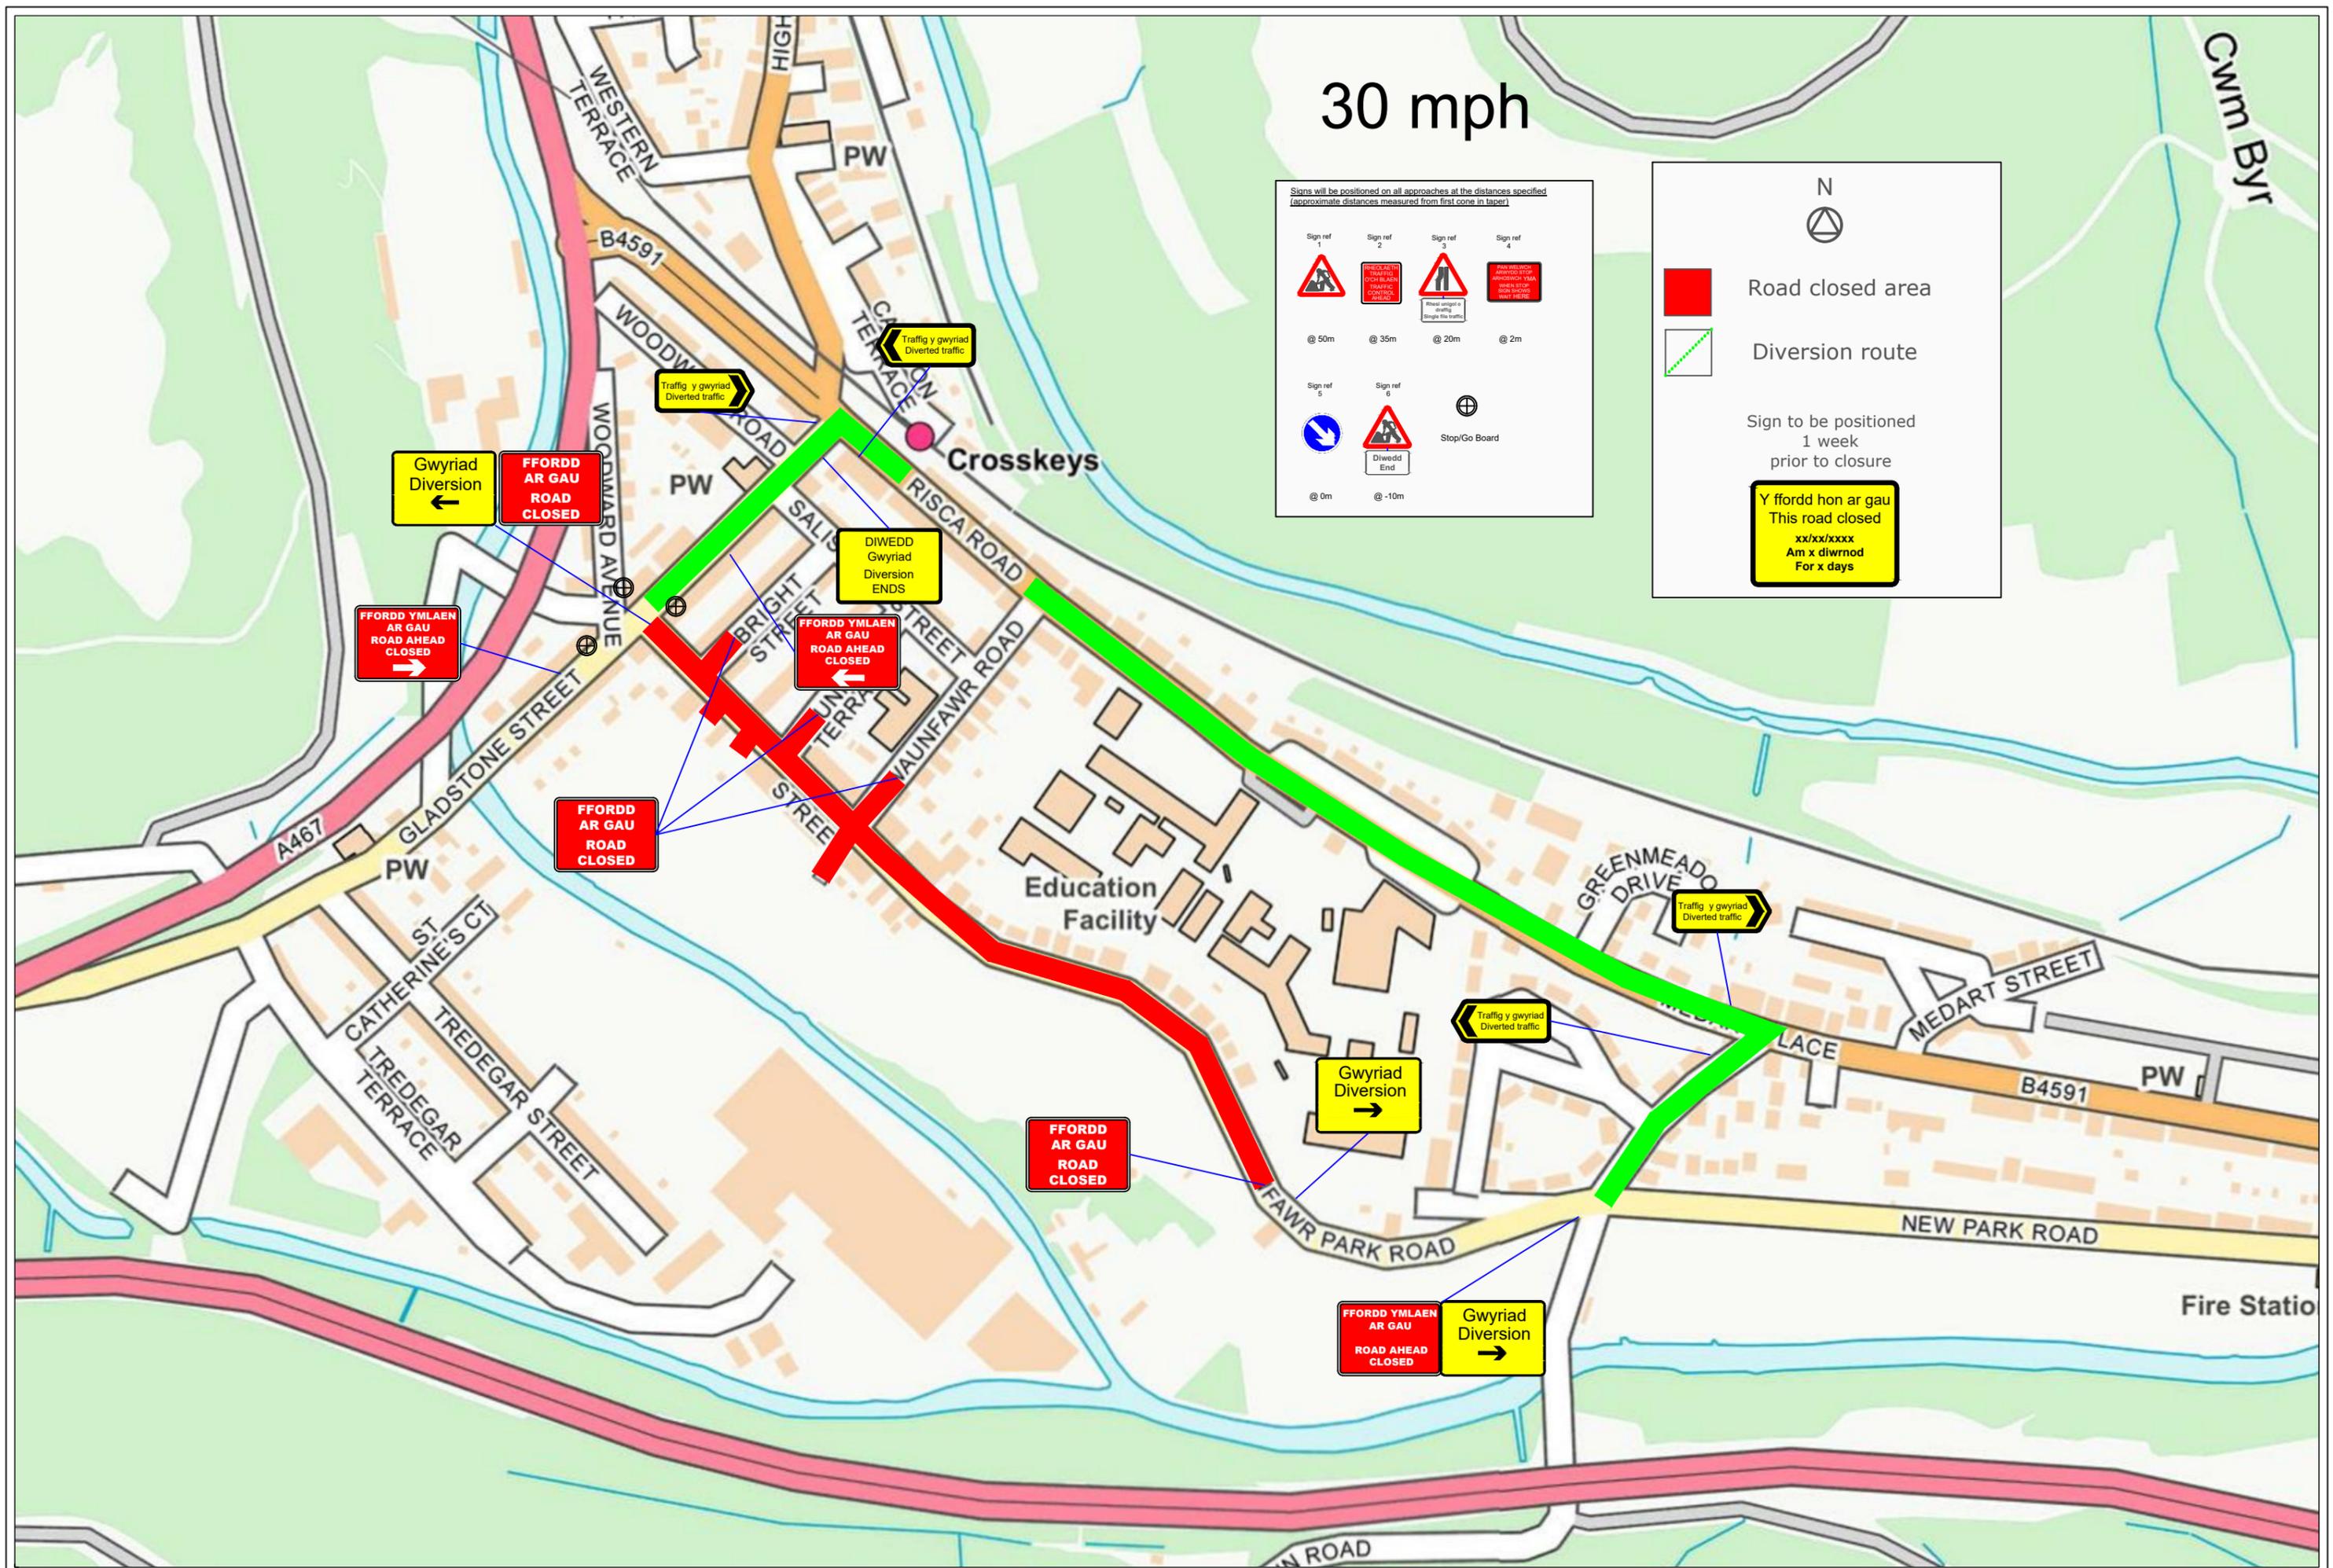

Drn: JC	Client: Tarmac	Project: Cobden Street, Crosskeys, NP11 7PF	Drawing no: SNLT01 0177 236
Chk: BB			Revision:
App:			Scale: NTS
Date: 18/05/22			



Rev.	Drn.	Chk.	App.	Description	Date

30 mph

**FFORDD YMLAEN
AR GAU
ROAD AHEAD
CLOSED**
←

**FFORDD
AR GAU
ROAD
CLOSED**

**FFORDD YMLAEN
AR GAU
ROAD AHEAD
CLOSED**
→

Signs will be positioned on all approaches at the distances specified (approximate distances measured from first cone in taper)

Sign ref 1  @ 50m	Sign ref 2  @ 35m	Sign ref 3  @ 20m	Sign ref 4  @ 2m
Sign ref 5  @ 0m	Sign ref 6  @ -10m	Stop/Go Board 	

N


 Road closed area

 Diversion route


Sign to be positioned 1 week prior to closure

 Y ffordd hon ar gau
This road closed
xx/xx/xxxx
Am x diwrnod
For x days

Education facility

WARN'S TERRACE

ALEXAN
GLYN STREET

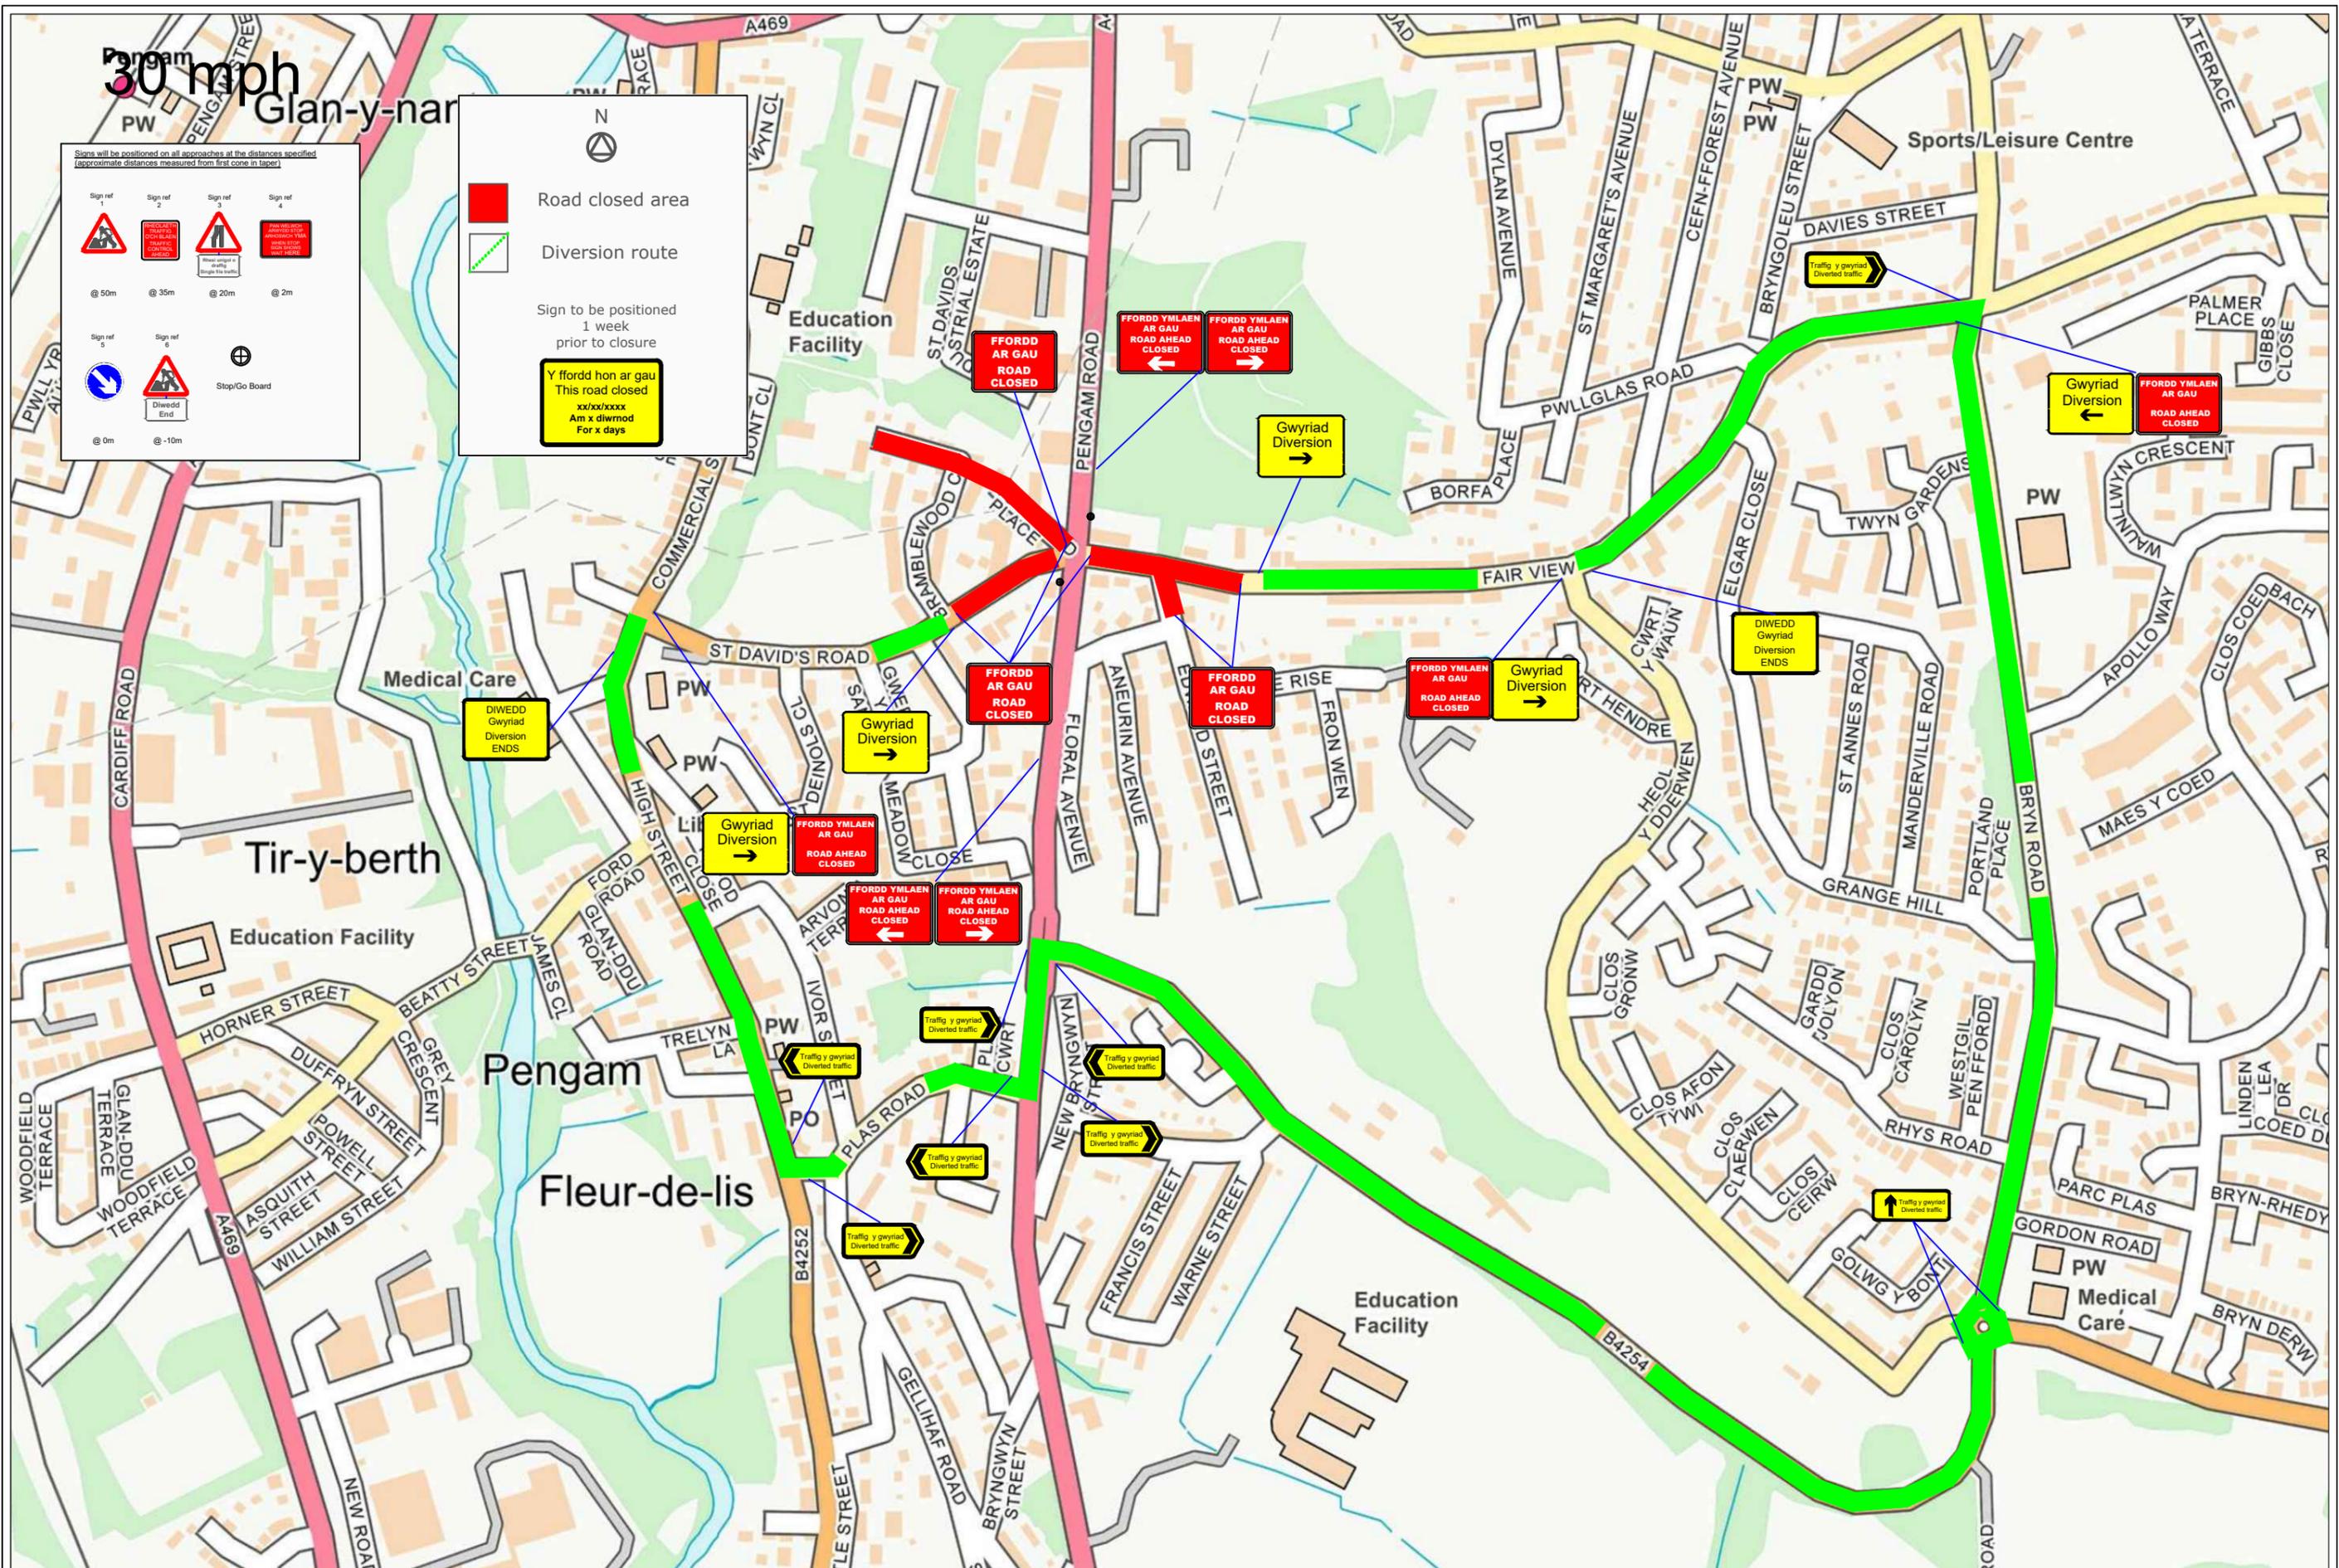

30 mph

Glan-y-nar

Signs will be positioned on all approaches at the distances specified (approximate distances measured from first cone in taper)

Sign ref 1 @ 50m	Sign ref 2 @ 35m	Sign ref 3 @ 20m	Sign ref 4 @ 2m
Sign ref 5 @ 0m	Sign ref 6 @ -10m		

■ Road closed area
— Diversion route
 Sign to be positioned 1 week prior to closure
Y ffordd hon ar gau
This road closed
xx/xx/xxxx
Am x diwrnod
For x days

<table border="1"> <tr><td>Drn:</td><td>JM</td></tr> <tr><td>Chk:</td><td>BB</td></tr> <tr><td>App:</td><td></td></tr> <tr><td>Date:</td><td>20/05/22</td></tr> </table>	Drn:	JM	Chk:	BB	App:		Date:	20/05/22	<p>Forest Traffic Signals Ltd. Forest House, Broad Quay Road, Felntex Ind Est. Newport, NP19 4PN Tel: 01633 284700 Fax: 01633 283212</p>	<table border="1"> <thead> <tr> <th>Rev.</th> <th>Drn.</th> <th>Chk.</th> <th>App.</th> <th>Description</th> <th>Date</th> </tr> </thead> <tbody> <tr><td> </td><td> </td><td> </td><td> </td><td> </td><td> </td></tr> <tr><td> </td><td> </td><td> </td><td> </td><td> </td><td> </td></tr> </tbody> </table>	Rev.	Drn.	Chk.	App.	Description	Date													<p>Client: Tarmac</p> <p>Project: Pengam Road, Pengam, NP12 3QX</p>	<p>Drawing: Traffic management arrangement road closure and diversion.</p>	<p>Drawing no: SNLT01 0177 250_02</p> <p>Revision:</p> <p>Scale: NTS</p>
Drn:	JM																														
Chk:	BB																														
App:																															
Date:	20/05/22																														
Rev.	Drn.	Chk.	App.	Description	Date																										