

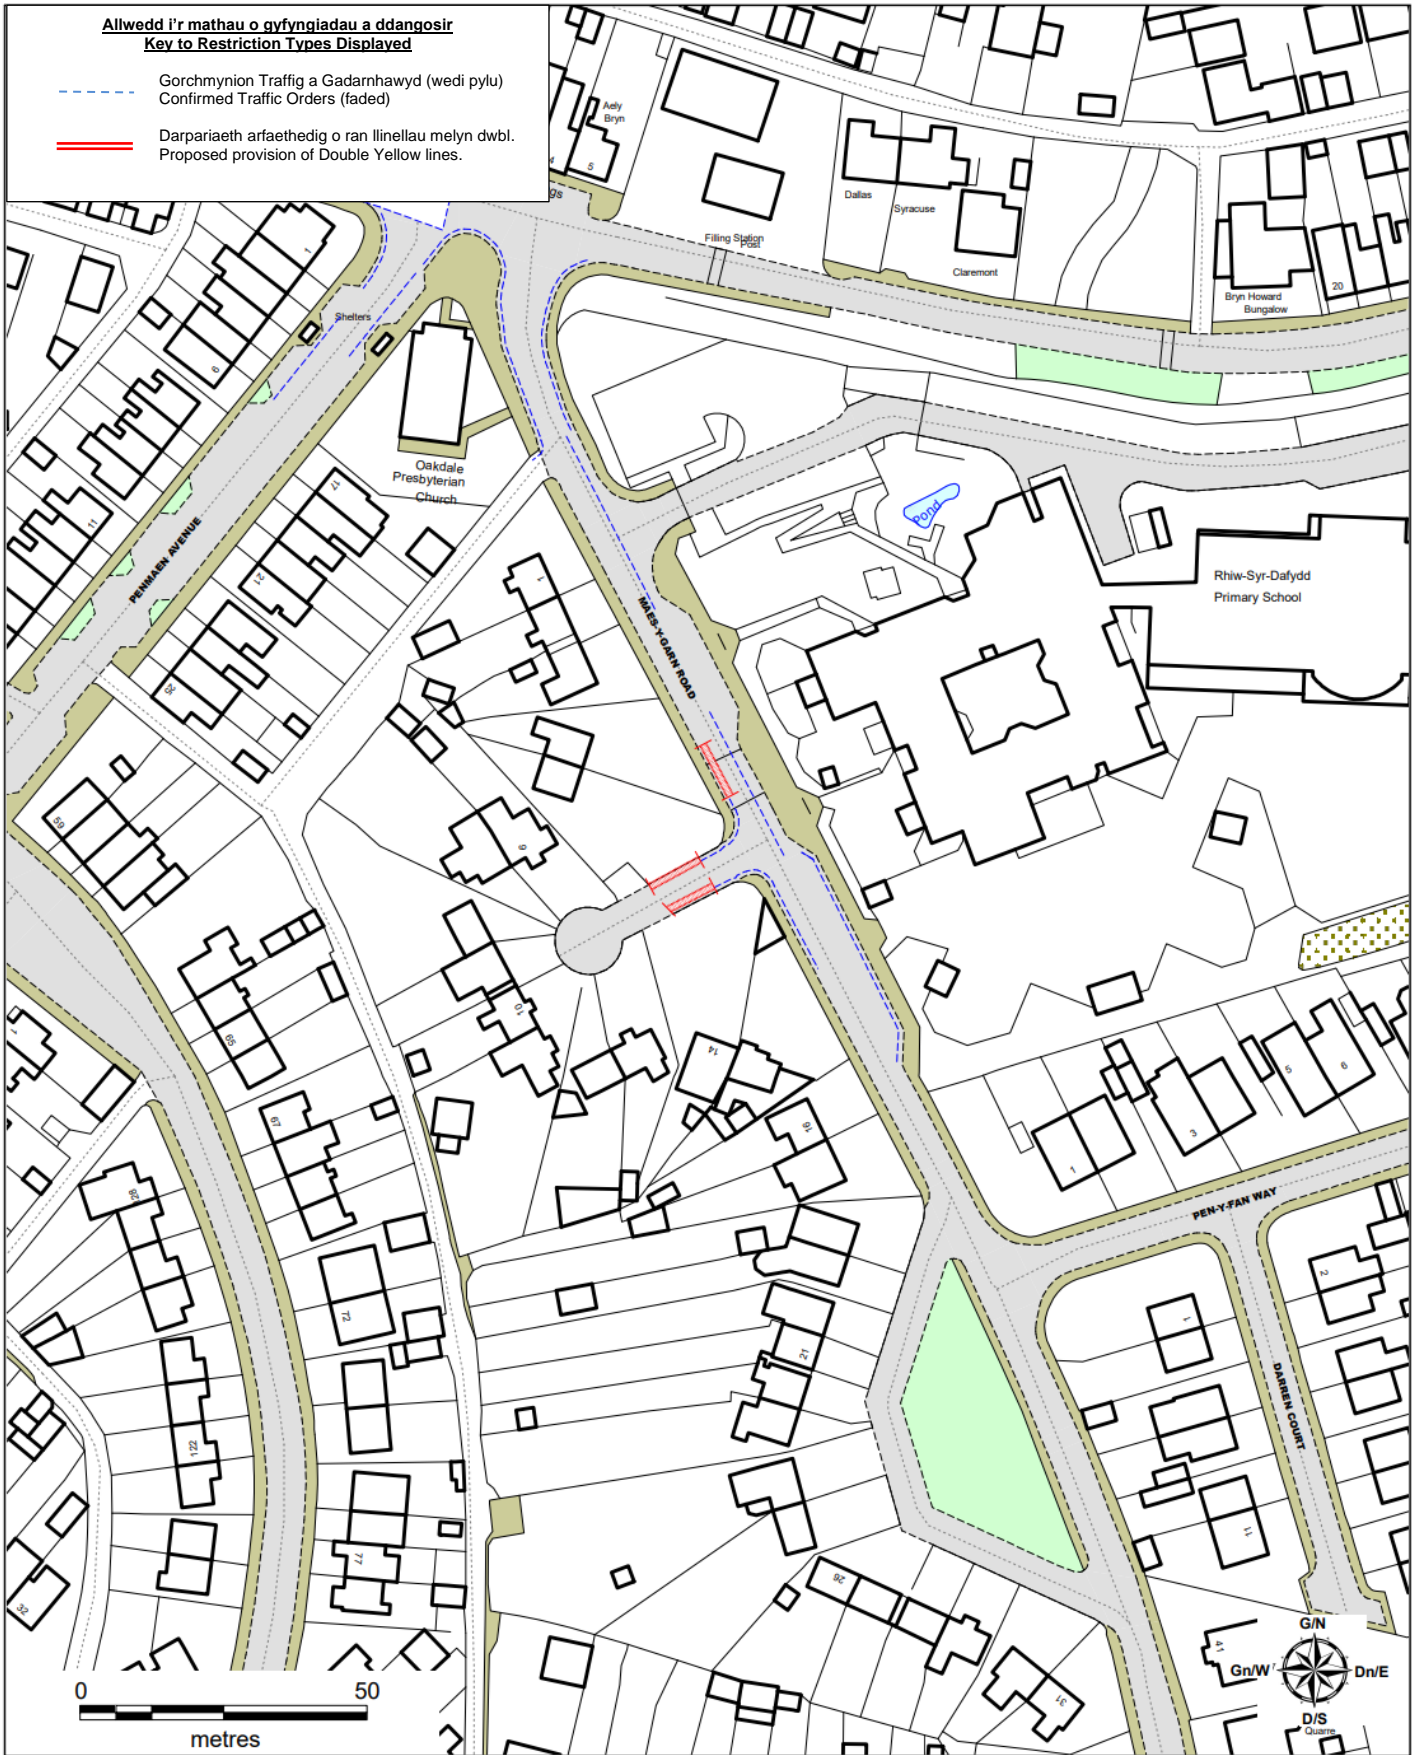


Allwedd i'r mathau o gyfyngiadau a ddangosir
Key to Restriction Types Displayed

-  Gorchmynion Traffig a Gadarnhawyd (wedi pylu)
Confirmed Traffic Orders (faded)
-  Darpariaeth arfaethedig o ran llinellau melyn dwbl.
Proposed provision of Double Yellow lines.



© Hawlfraint y Goron a hawliau cronfa ddata 2018,
 Cyngor Bwrdeistref Sirol Caerffili, AO 100025372.

© Crown copyright and database rights 2018,
 Caerphilly County Borough Council, OS 100025372.

Darpariaeth Arfaethedig Llinellau Melyn Dwbl
Maes-y-Garn Road, Oakdale

Proposed Provision of Double Yellow Lines
Maes-y-Garn Road, Oakdale

Tynnwyd gan / Drawn By	Dyddiad / Date	Graddfa / Scale	Rhif y llun / Dwg Number
TG	06/03/2024	Nid wrth raddfa / NTS	TM/2024/13