

**Cyngor Bwrdeistref Sirol Caerffili  
Caerphilly County Borough Council**

**Gorchymyn Cydgrynhai (Gwahardd a Chyfyngu ar  
Aros a Llwytho a Mannau Parcio ar y Stryd) 2019  
(Gorchymyn Diwygio Rhif 29) 2024**

**Darpariaeth Arfaethedig a Diwygiadau i Orchmynion  
Traffig mewn amryw o leoliadau yn wardiau Coed  
Duon, Maes-y-cwmwr, Morgan Jones ac Ystrad  
Mynach ym Mwrdeistref Sirol Caerffili**

Mae Cyngor Bwrdeistref Sirol Caerffili ('y Cyngor'), wrth weithredu ei bwerau o dan Ddeddf Rheoleiddio Traffig Ffyrdd 1984 ('Deddf 1984') a Deddf Rheoli Traffig 2004 ('Deddf 2004') a'r holl bwerau galluogi eraill, ac ar ôl ymgynghori â Phrif Swyddog yr Heddlu yn unol â Rhan III o Atodlen 9 i Ddeddf 1984, drwy hyn, yn gwneud y Gorchymyn a ganlyn:

**1 ENWI A CHYCHWYN**

Daw'r Gorchymyn hwn i rym ar 26 Mehefin 2024 a gellir cyfeirio ato fel Gorchymyn Cydgrynhai (Gwahardd a Chyfyngu ar Aros a Llwytho a Mannau Parcio ar y Stryd) 2019 (Gorchymyn Diwygio Rhif 29) Cyngor Bwrdeistref Sirol Caerffili 2024.

**2 EFFAITH Y GORCHYMYN**

Diwygir Gorchymyn Cydgrynhai (Gwahardd a Chyfyngu ar Aros a Llwytho a Mannau Parcio ar y Stryd) Cyngor Bwrdeistref Sirol Caerffili 2019 drwy:

- a) Dirymu Cynlluniau N70, N71A, O70A, P93, P94 ac R56 sydd ynghlwm wrth y Gorchymyn hwn a mewnosod Cynlluniau N70A, N71B, O70B, P93A, P94A, R56A, R65 ac R66 i'r Gorchymyn hwn.

Rhodddwyd dan sêl gyffredin Cyngor Bwrdeistref Sirol Caerffili

ar 26 Mehefin 2024

Gosodwyd sêl gyffredin  
**Cyngor Bwrdeistref Sirol Caerffili**  
yma ym mhresenoldeb

Swyddog Awdurdodedig

**(Prohibition and Restriction of Waiting and Loading  
and On Street Parking Places) Consolidation Order  
2019 (Amendment Order No 29) 2024**

**Proposed Provision and Amendments to Traffic  
Orders at Various locations within the Blackwood,  
Maesycwmmwr, Morgan Jones and Ystrad Mynach  
Wards in Caerphilly County Borough**

The Caerphilly County Borough Council (the 'Council') in exercise of their powers under the Road Traffic Regulation Act 1984 (the '1984 Act') and the Traffic Management Act 2004 (the '2004' Act) and all other enabling powers and after consultation with the Chief Officer of Police in accordance with Part III of Schedule 9 to the 1984 Act hereby makes the following Order:

**1 CITATION AND COMMENCEMENT**

This Order shall come into operation on the 26 June 2024 and may be cited as the Caerphilly County Borough Council (Prohibition and Restriction of Waiting and Loading and On Street Parking Places) Consolidation Order 2019 (Amendment Order No 29) 2024

**2 EFFECT OF THE ORDER**

The Caerphilly County Borough Council (Prohibition and Restriction of Waiting and Loading and On Street Parking Places) Consolidation Order 2019 shall be amended by:


- a) The revocation of Plans N70, N71A, O70A, P93, P94 and R56 attached to this Order and the insertion of Plans N70A, N71B, O70B, P93A, P94A, R56A, R65 and R66 to this Order.

Given under the common seal of Caerphilly County Borough Council

This 26 June 2024




The common Seal of  
**Caerphilly County Borough Council**  
Was hereunto affixed in the presence of

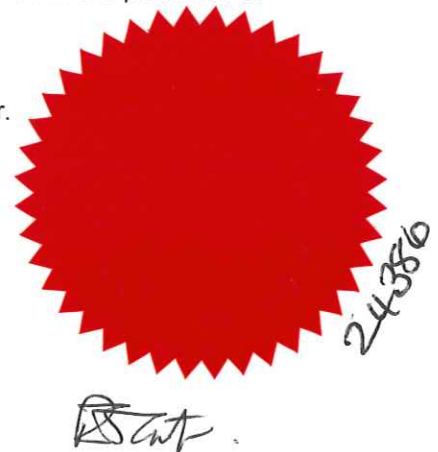
Authorised Officer.





**Allwedd i'r mathau o gyfyngiadau a ddangosir**  
**Key to Restriction Types Displayed**

-  Gorchymynion Traffig a Gadarnhawyd (wedi pylu)  
Confirmed Traffic Orders (faded)
-  Darpariaeth arfaethedig o ran llinellau melyn dwbl.  
Proposed provision of Double Yellow lines.
-  Darpariaeth arfaethedig o ran cyfyngiadau Dim Aros  
ar ddydd Mercher rhwng 6.00am a 7.00am.  
Proposed provision of No Waiting on Wednesday  
between 6.00am – 7.00am

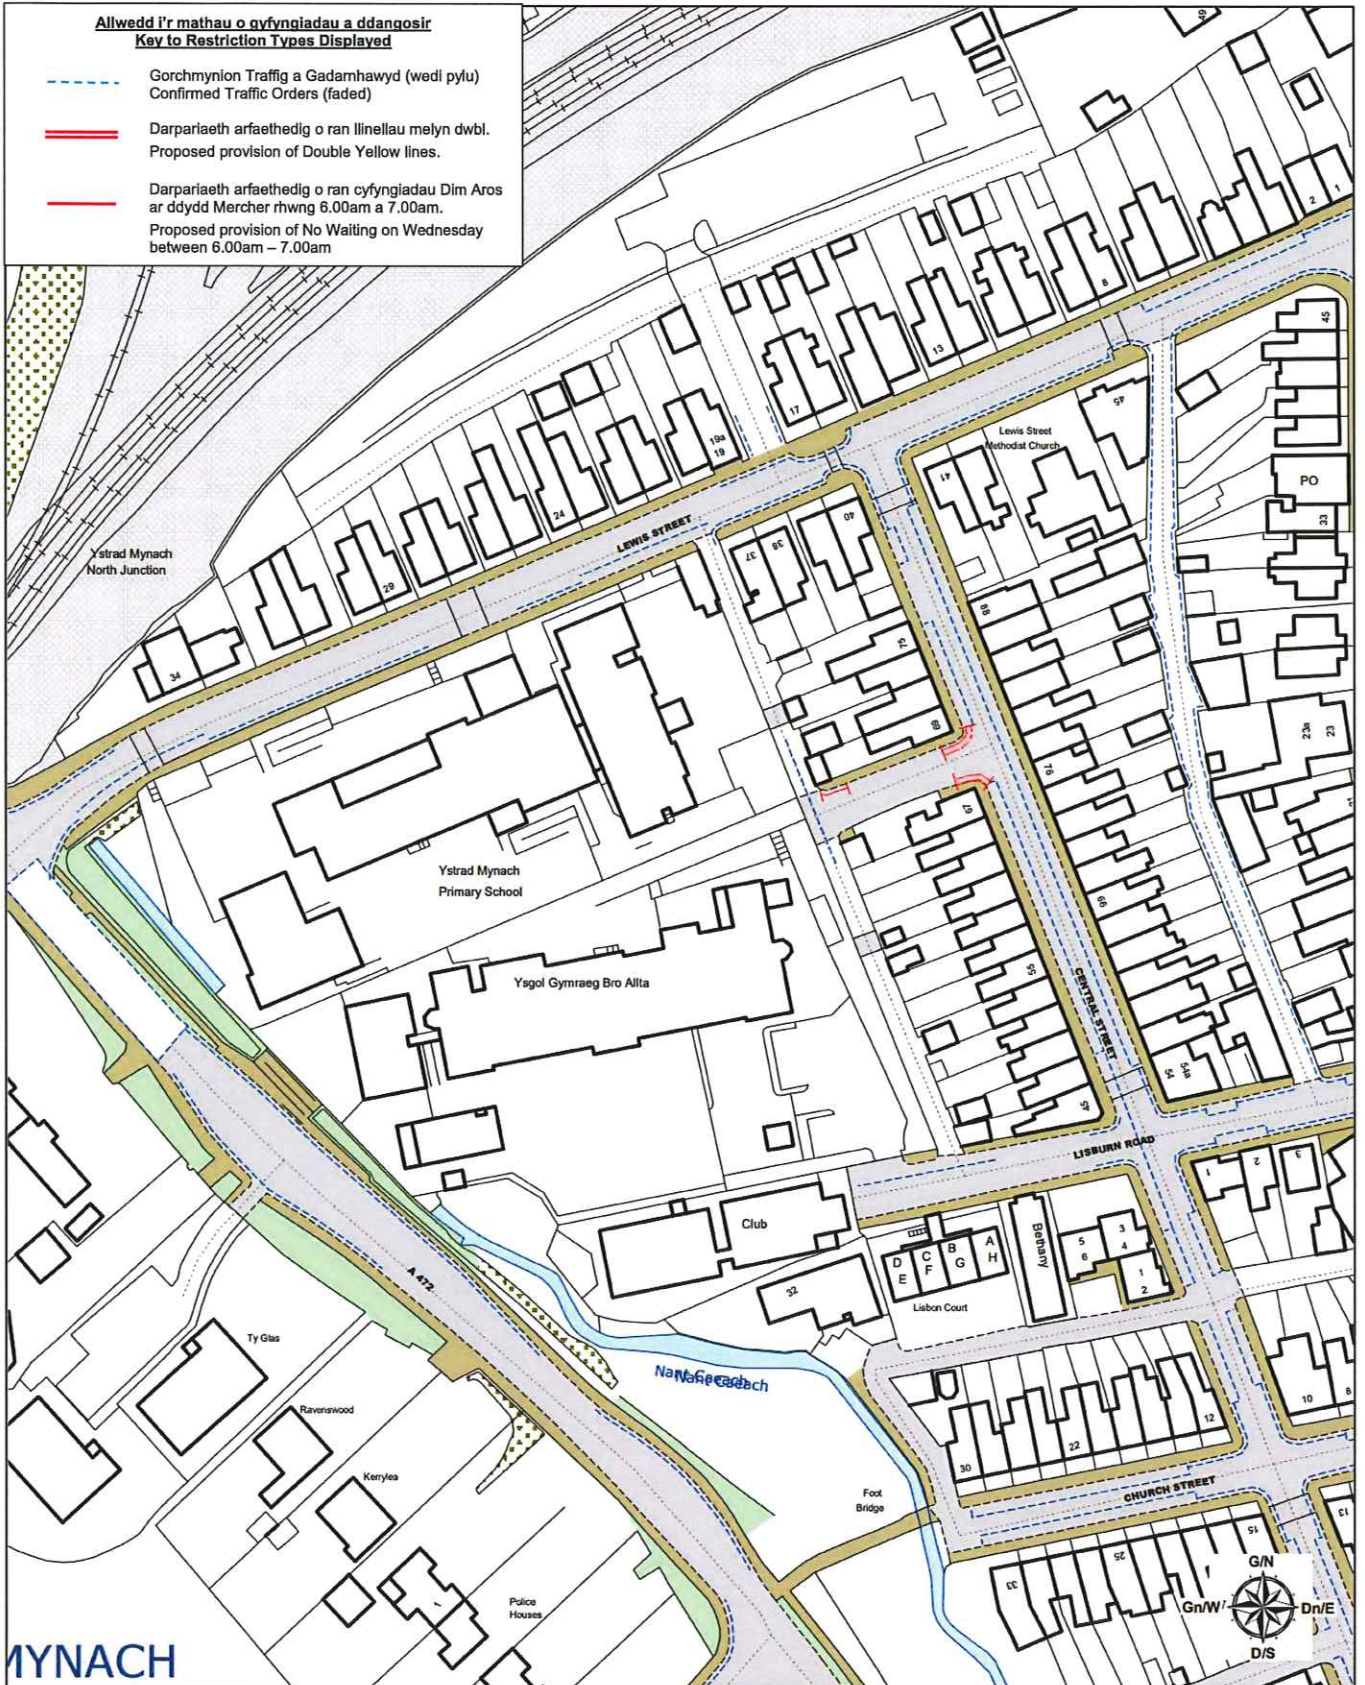

**MYNACH**



Â© Hawlfraint y Goron a hawliau cronfa ddata 2018,  
 Cyngor Bwrdeistref Sirol Caerffili, AO 100025372.

Â© Crown copyright and database rights 2018,  
 Caerphilly County Borough Council, OS 100025372.



**Darpariaeth Arfaethedig o Gyfyngiadau Aros**  
**Ffordd Fynediad i Ysgol Gymraeg Bro Allta / Central Street, Ystrad Mynach**

**Proposed Provision of Waiting Restrictions**  
**Access to Ysgol Gymraeg Bro Allta / Central Street, Ystrad Mynach**

Tynnwyd gan / Drawn By	Dyddiad / Date	Graddfa / Scale	Rhif y llun / Dwg Number
TG	12/07/2023	Nid wrth raddfa / NTS	TM/2021/27C



**Allwedd i'r mathau o gyfyngiadau a ddangosir  
Key to Restriction Types Displayed**

-  Gorchmynion Traffig a Gadarnhawyd (wedi pylu)  
Confirmed Traffic Orders (faded)
-  Darpariaeth arfaethedig o ran llinellau melyn dwbl.  
Proposed provision of Double Yellow lines.



© Hawfaint y Goron a hawliau cronfa ddata 2018,  
Cyngor Bwrdeistref Sirol Caerffili, AO 100025372.


© Crown copyright and database rights 2018,  
Caerphilly County Borough Council, OS 100025372.

**Darpariaeth arfaethedig o ran llinellau melyn dwbl  
Greenwood Road, Coed Duon**

**Proposed Provision of Double Yellow Lines  
Greenwood Road, Blackwood**

Tynnwyd gan / Drawn By	Dyddiad / Date	Graddfa / Scale Nid wrth raddfa / NTS	Rhif y llun / Dwg Number
TG	01/04/2024	Nid wrth raddfa / NTS	TM/2023/17C



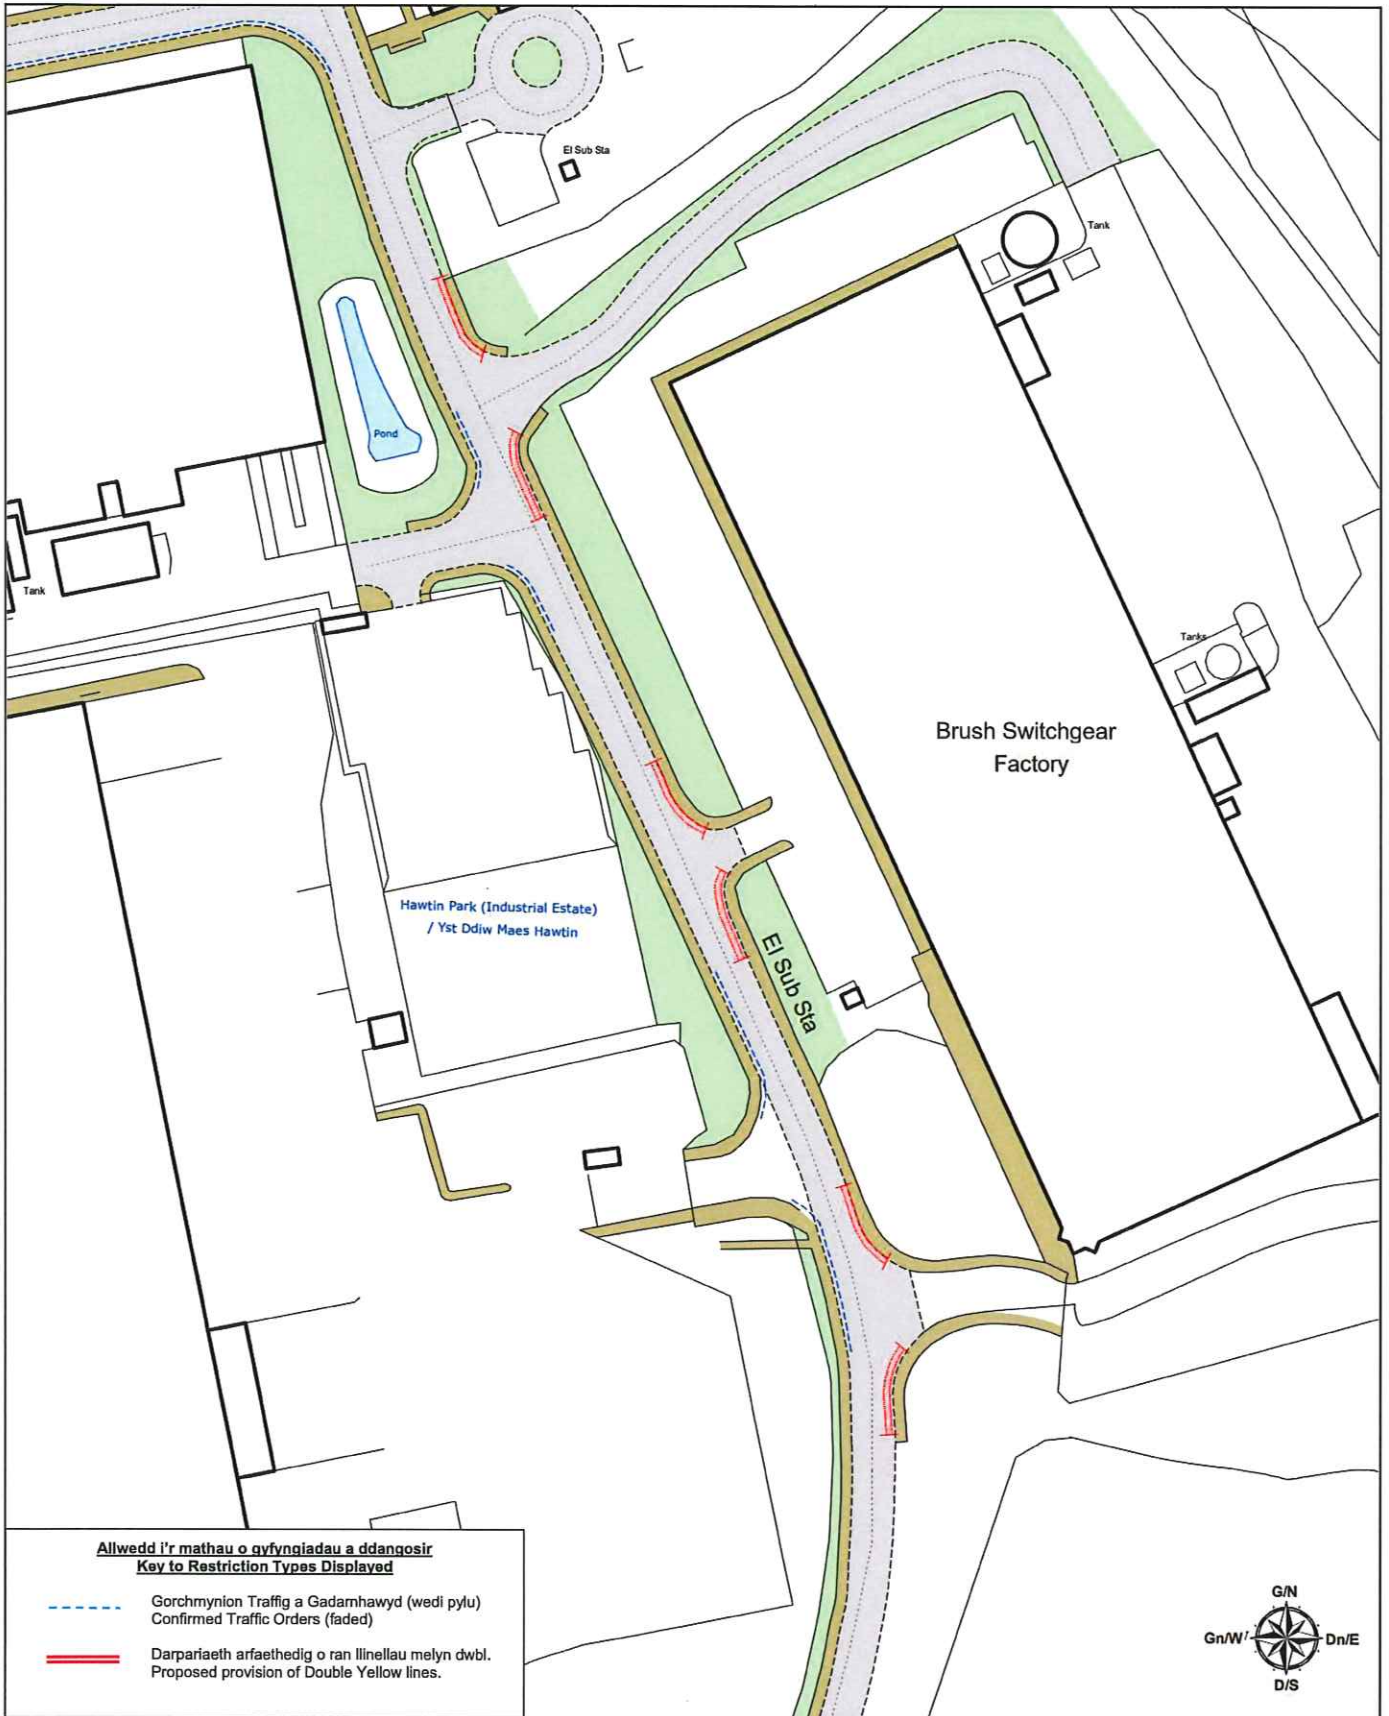

**Allwedd i'r mathau o gyfyngiadau a ddangosir  
Key to Restriction Types Displayed**

- - - - - Gorchmynion Traffig a Gadarnhawyd (wedi pylu)  
Confirmed Traffic Orders (faded)
- = = = = = Darpariaeth arfaethedig o ran llinellau melyn dwbl.  
Proposed provision of Double Yellow lines.



Â© Hawlfraint y Goron a hawliau cronfa ddata 2018,  
Cyngor Bwrdeistref Sirol Caerffili, AO 100025372.

Â© Crown copyright and database rights 2018,  
Caerphilly County Borough Council, OS 100025372.




**Darpariaeth arfaethedig o ran llinellau melyn dwbl  
Parc Hawtin, Gelli-haf, Coed Duon**


**Proposed Provision of Double Yellow Lines  
Hawtin Park, Gelli-haf, Blackwood**

Tynnwyd gan / Drawn By	Dyddiad / Date	Graddfa / Scale	Rhif y llun / Dwg Number
TG	10/06/2024	Nid wrth raddfa / NTS	TM/2023/20B



**Allwedd i'r mathau o gyfyngiadau a ddangosir**  
**Key to Restriction Types Displayed**

-  Gorchmynion Traffig a Gadarnhawyd (wedi pylu)  
Confirmed Traffic Orders (faded)
-  Darpariaeth arfaethedig o ran llinellau melyn dwbl.  
Proposed provision of Double Yellow lines.
-  Darpariaeth arfaethedig o ran cyfyngiadau Dim Llwytho ar Unrhyw Adeg.  
Proposed provision of No Loading at any time.

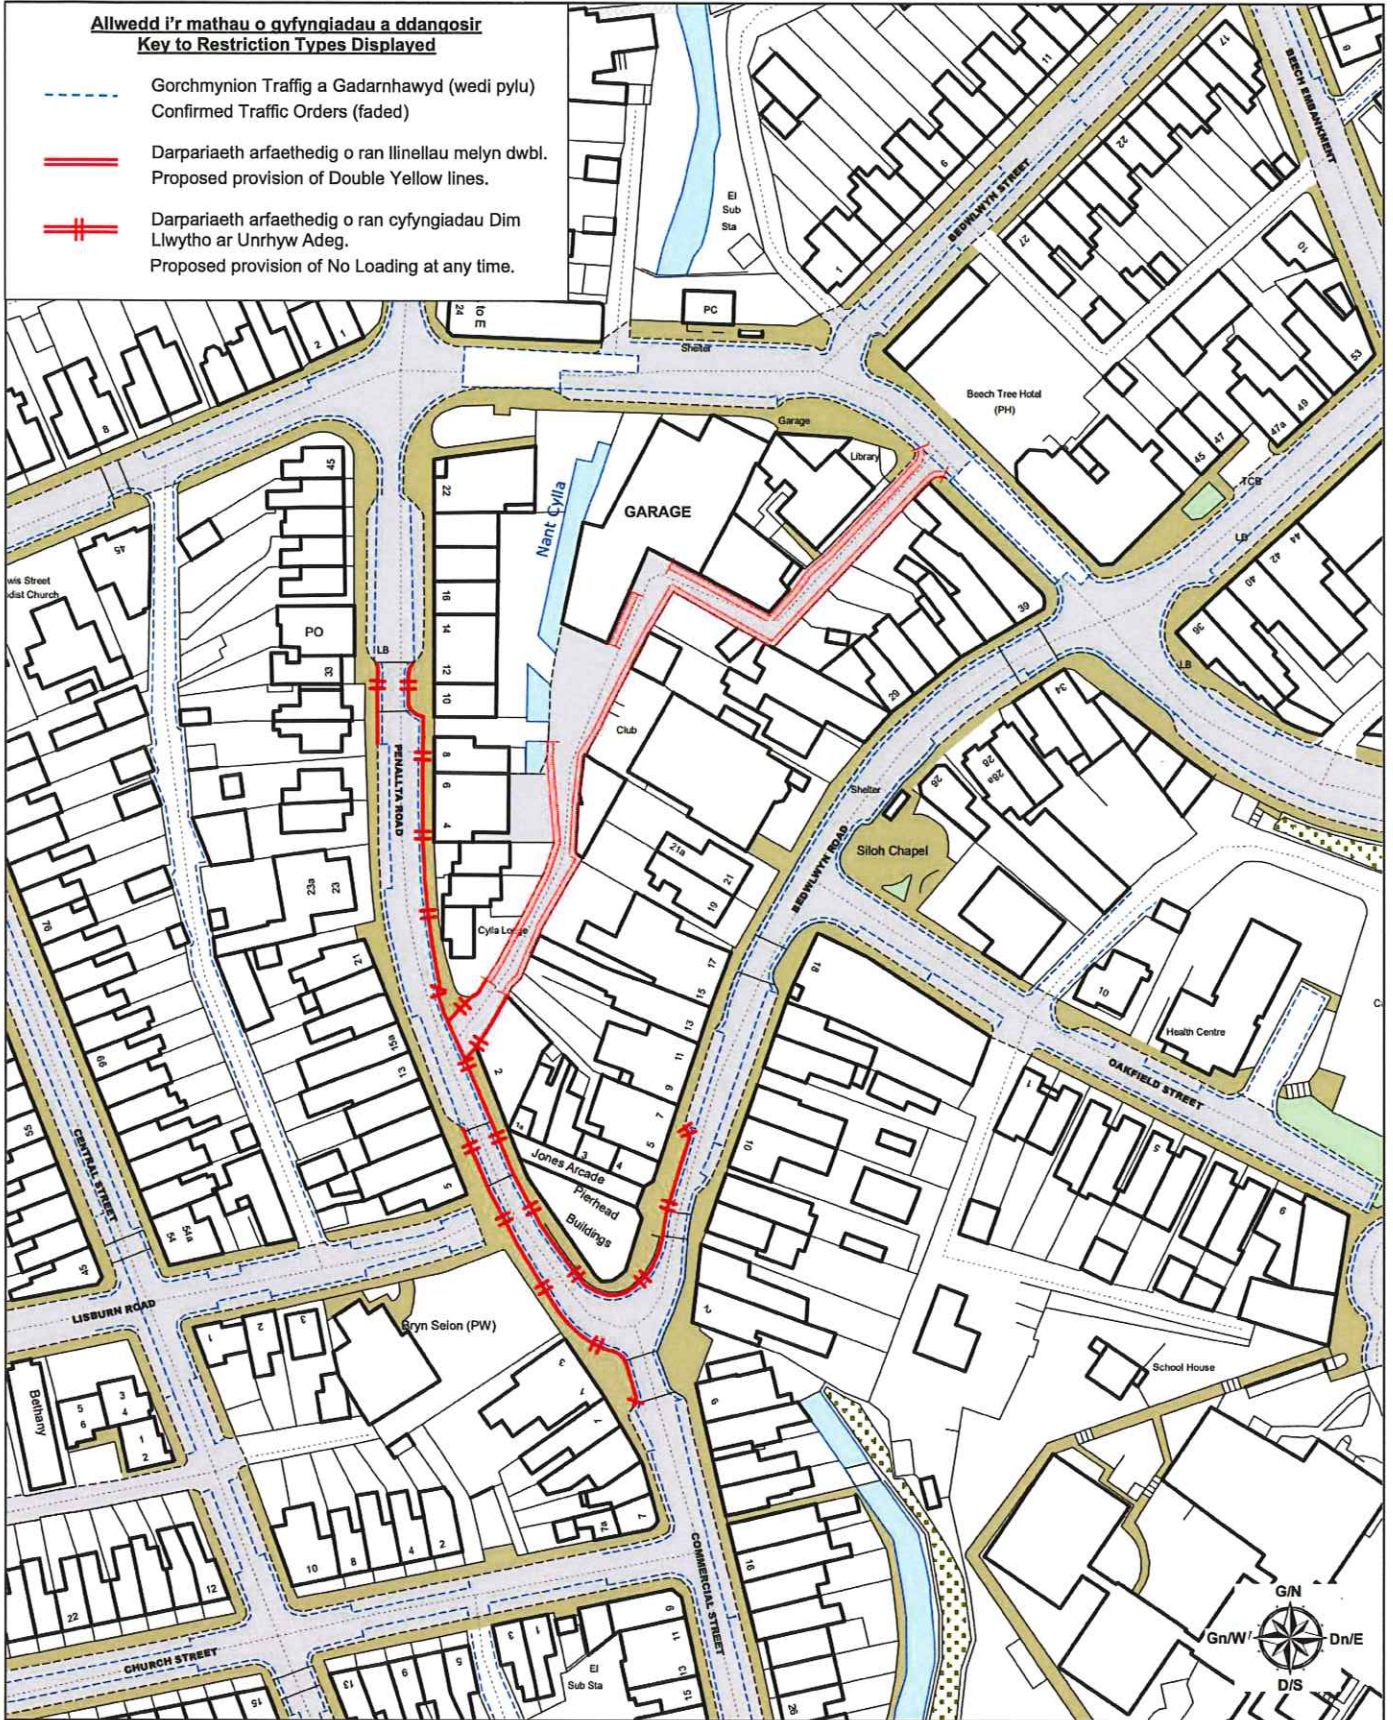

Â© Hawlfraint y Goron a hawliau cronfa ddata 2018,  
 Cyngor Bwrdeistref Sirol Caerffili, AO 100025372.

Â© Crown copyright and database rights 2018,  
 Caerphilly County Borough Council, OS 100025372.


**Darpariaeth Arfaethedig o ran Llinellau Melyn Dwbl a Dim Llwytho ar Unrhyw Adeg**

Lôn gefn, Y Stryd Fawr, Penallta Road, Ystrad Mynach

Proposed Provision of Double Yellow Lines and No Loading at Any Time  
 Rear Lane. High Street. Penallta Road. Ystrad Mynach

Tynnwyd gan / Drawn By	Dyddiad / Date	Graddfa / Scale Nid wrth raddfa / NTS	Rhif y llun / Dwg Number
TG	10/06/2024		TM/2022/19E



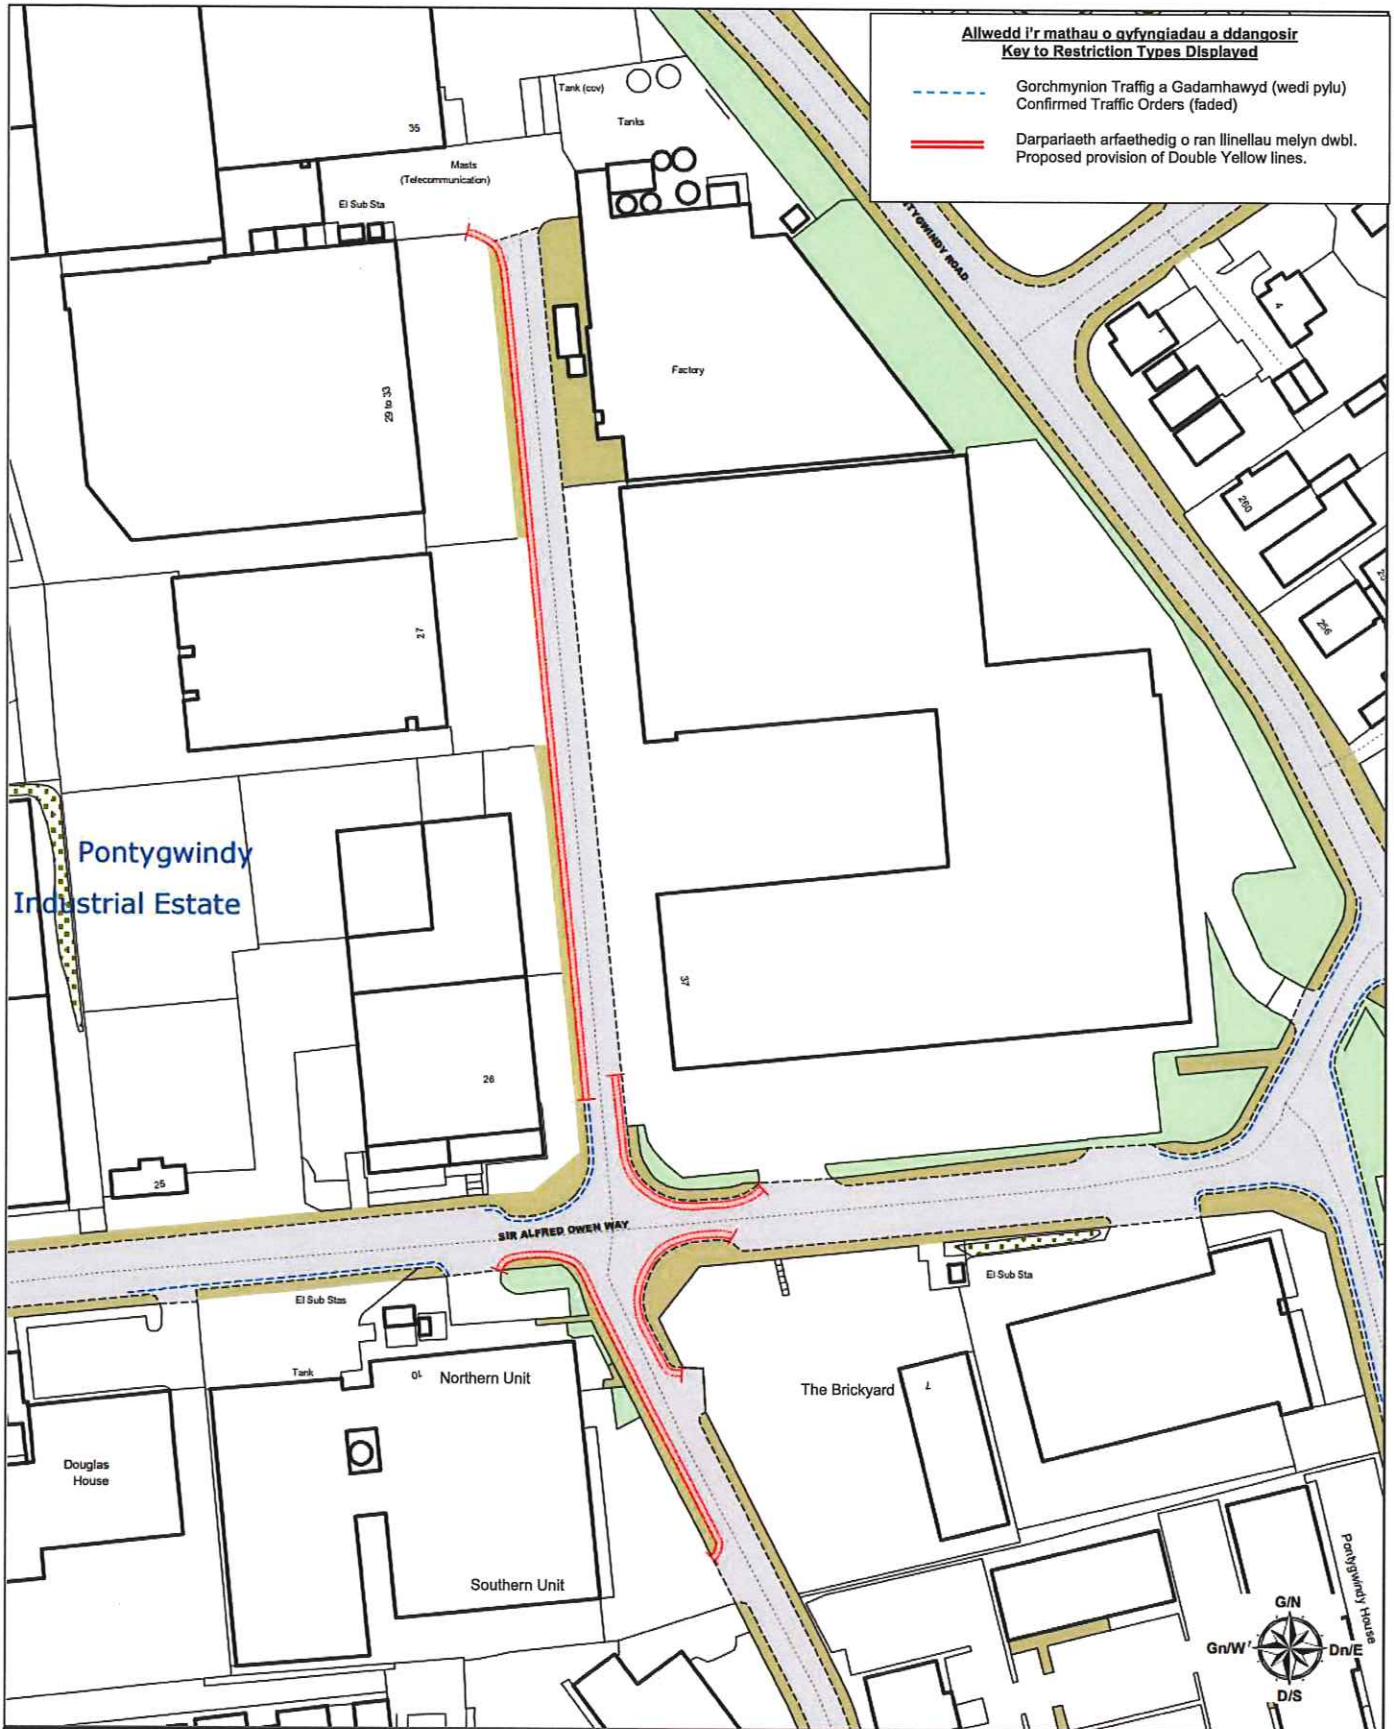

© Hawlfraint y Goron a hawliau cronfa ddata 2018,  
 Cyngor Bwrdeistref Sirol Caerffili, AO 100025372.

© Crown copyright and database rights 2018,  
 Caerphilly County Borough Council, OS 100025372.

**Darpariaeth Arfaethedig o ran Llinellau Melyn Dwbl**  
**Sir Alfred Owen Way, Ystâd Ddiwydiannol Pontygwindy, Caerffili**

**Proposed Provision of Double Yellow Lines**  
**Sir Alfred Owen Way, Pontygwindy Industrial Estate, Caerphilly**

Tynwyd gan / Drawn By

TG

Dyddiad / Date

10/06/2024

Graddfa / Scale

Nid wrth raddfa  
/ NTS

Rhif y llun / Dwg Number

TM/2023/18C