

Â© Hawlfraint y Goron a hawliau cronfa ddata 2018,  
 Cyngor Bwrdeistref Sirol Caerffili, AO 100025372.




Â© Crown copyright and database rights 2018,  
 Caerphilly County Borough Council, OS 100025372.


**Darpariaeth Arfaethedig Linellau Melyn Dwbl**  
**Sir Alfred Owen Way, Ystâd Ddiwydiannol Pontywindy, Caerffili**

**Proposed Provision of Double Yellow Lines**  
**Sir Alfred Owen Way, Pontywindy Industrial Estate, Caerphilly**

Tynnwyd gan / Drawn By	Dyddiad / Date	Graddfa / Scale	Rhif y llun / Dwg Number
TG	25/07/2023	Nid wrth raddfa / NTS	TM/2023/18A

**Allwedd i'r mathau o gyfyngiadau a dangosir**  
**Key to Restriction Types Displayed**

-  Gorchmynion Traffig a Gadarnhawyd (wedi pylu)  
Confirmed Traffic Orders (faded)
-  Darpariaeth arfaethedig o ran llinellau melyn dwbl.  
Proposed provision of Double Yellow lines.
-  Darpariaeth arfaethedig o ran cyfyngiadau Dim Llwytho ar Unrhyw Adeg.  
Proposed provision of No Loading at any time.

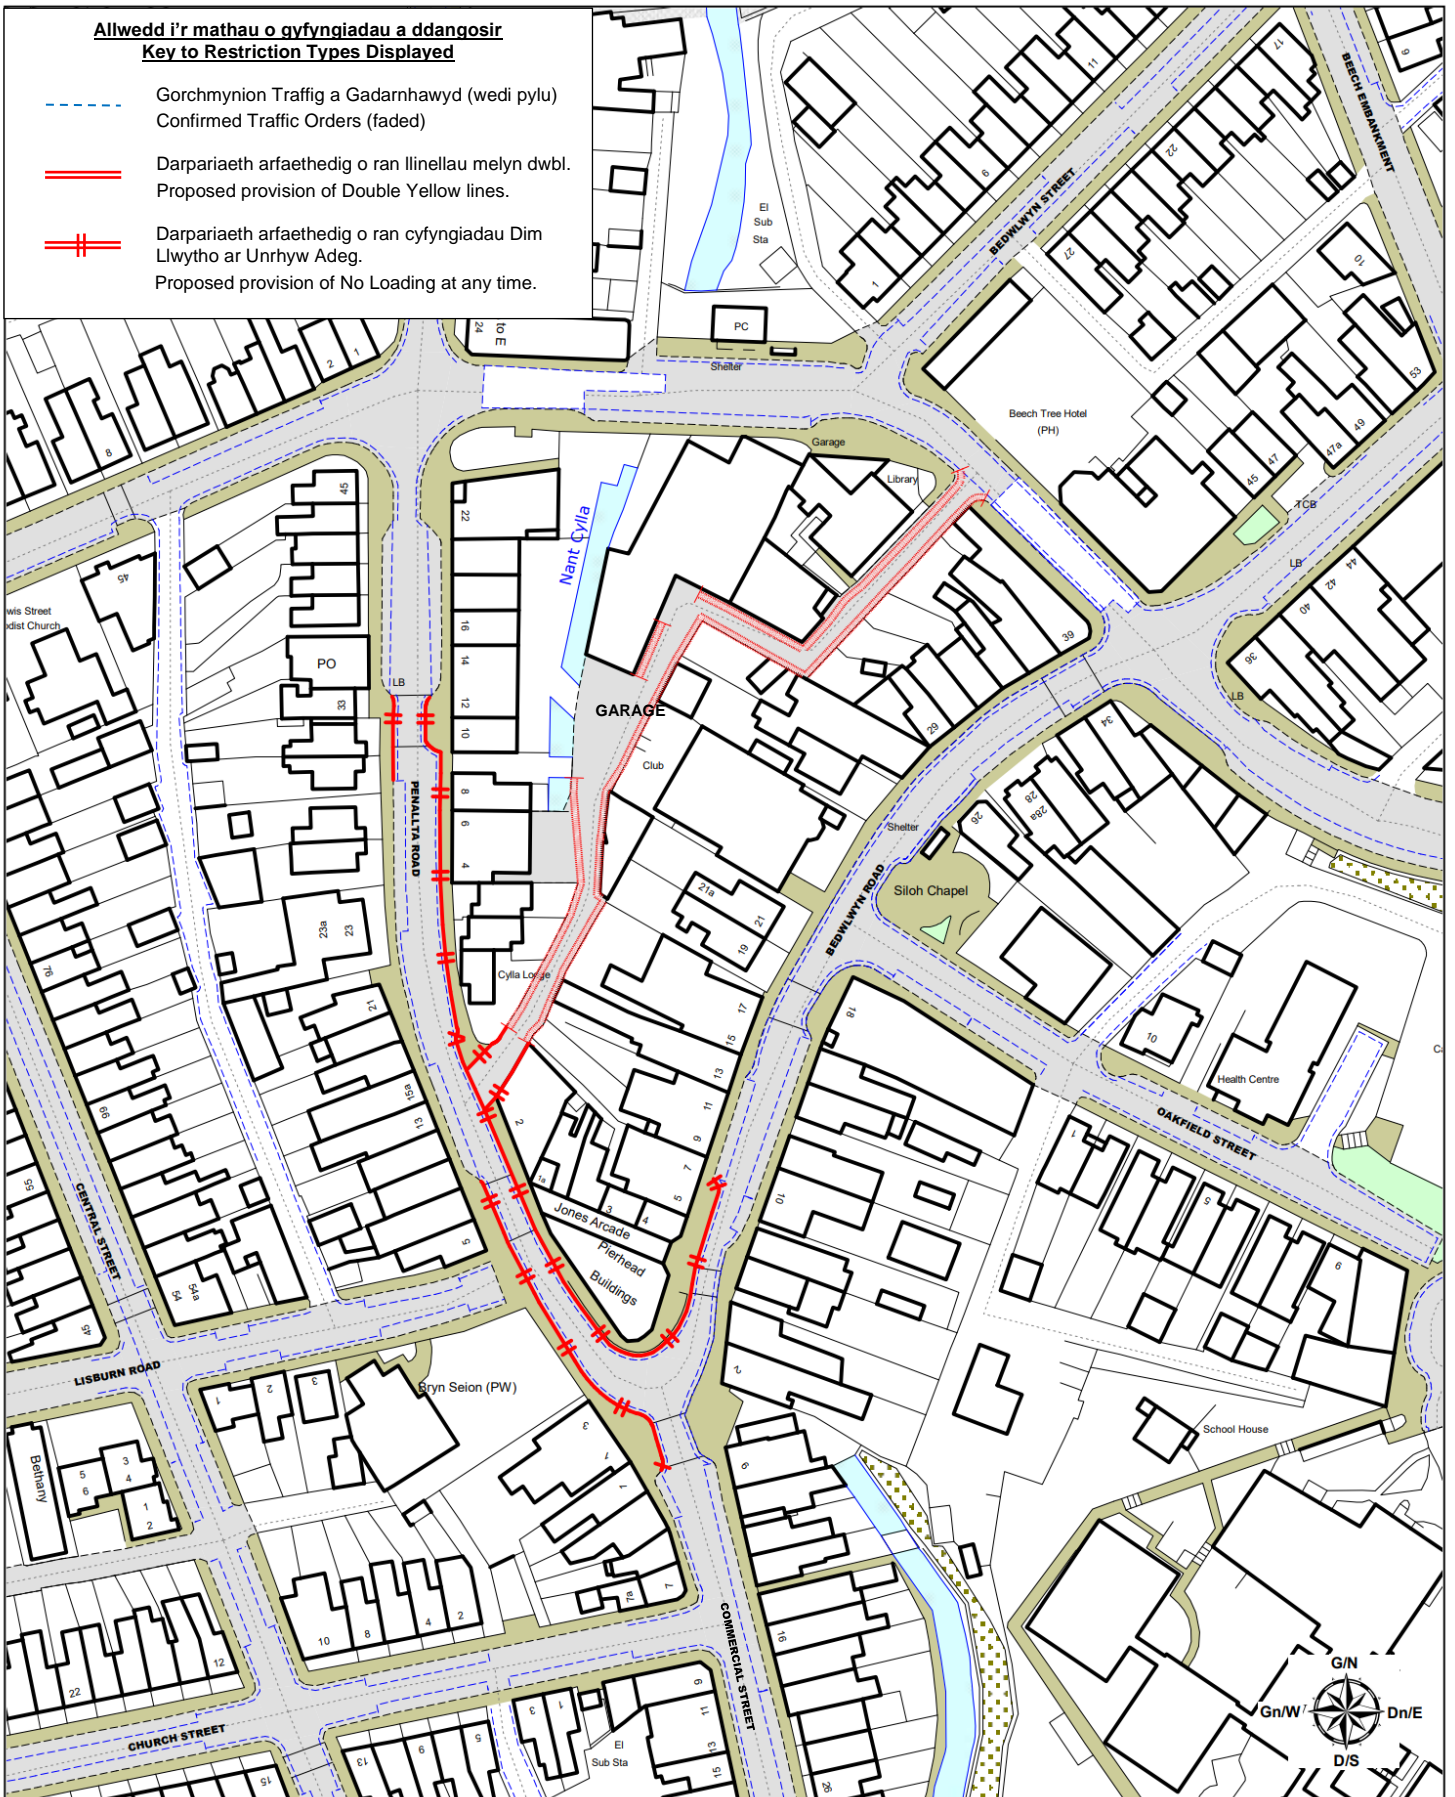


Â© Hawlfraint y Goron a hawliau cronfa ddata 2018,  
 Cyngor Bwrdeistref Sirol Caerffili, AO 100025372.

Â© Crown copyright and database rights 2018,  
 Caerphilly County Borough Council, OS 100025372.

**Darpariaeth Arfaethedig Llinellau Melyn Dwbl a Dim Llwytho ar Unrhyw Adeg**  
**Lôn gefn, Stryd Fawr, Penallta Road, Ystrad Mynach**

**Proposed Provision of Double Yellow Lines and No Loading at Any Time**  
**Rear Lane, High Street, Penallta Road, Ystrad Mynach**

Tynnwyd gan / Drawn By	Dyddiad / Date	Graddfa / Scale	Rhif y llun / Dwg Number
TG	15/08/2023	Nid wrth raddfa / NTS	TM/2022/19D

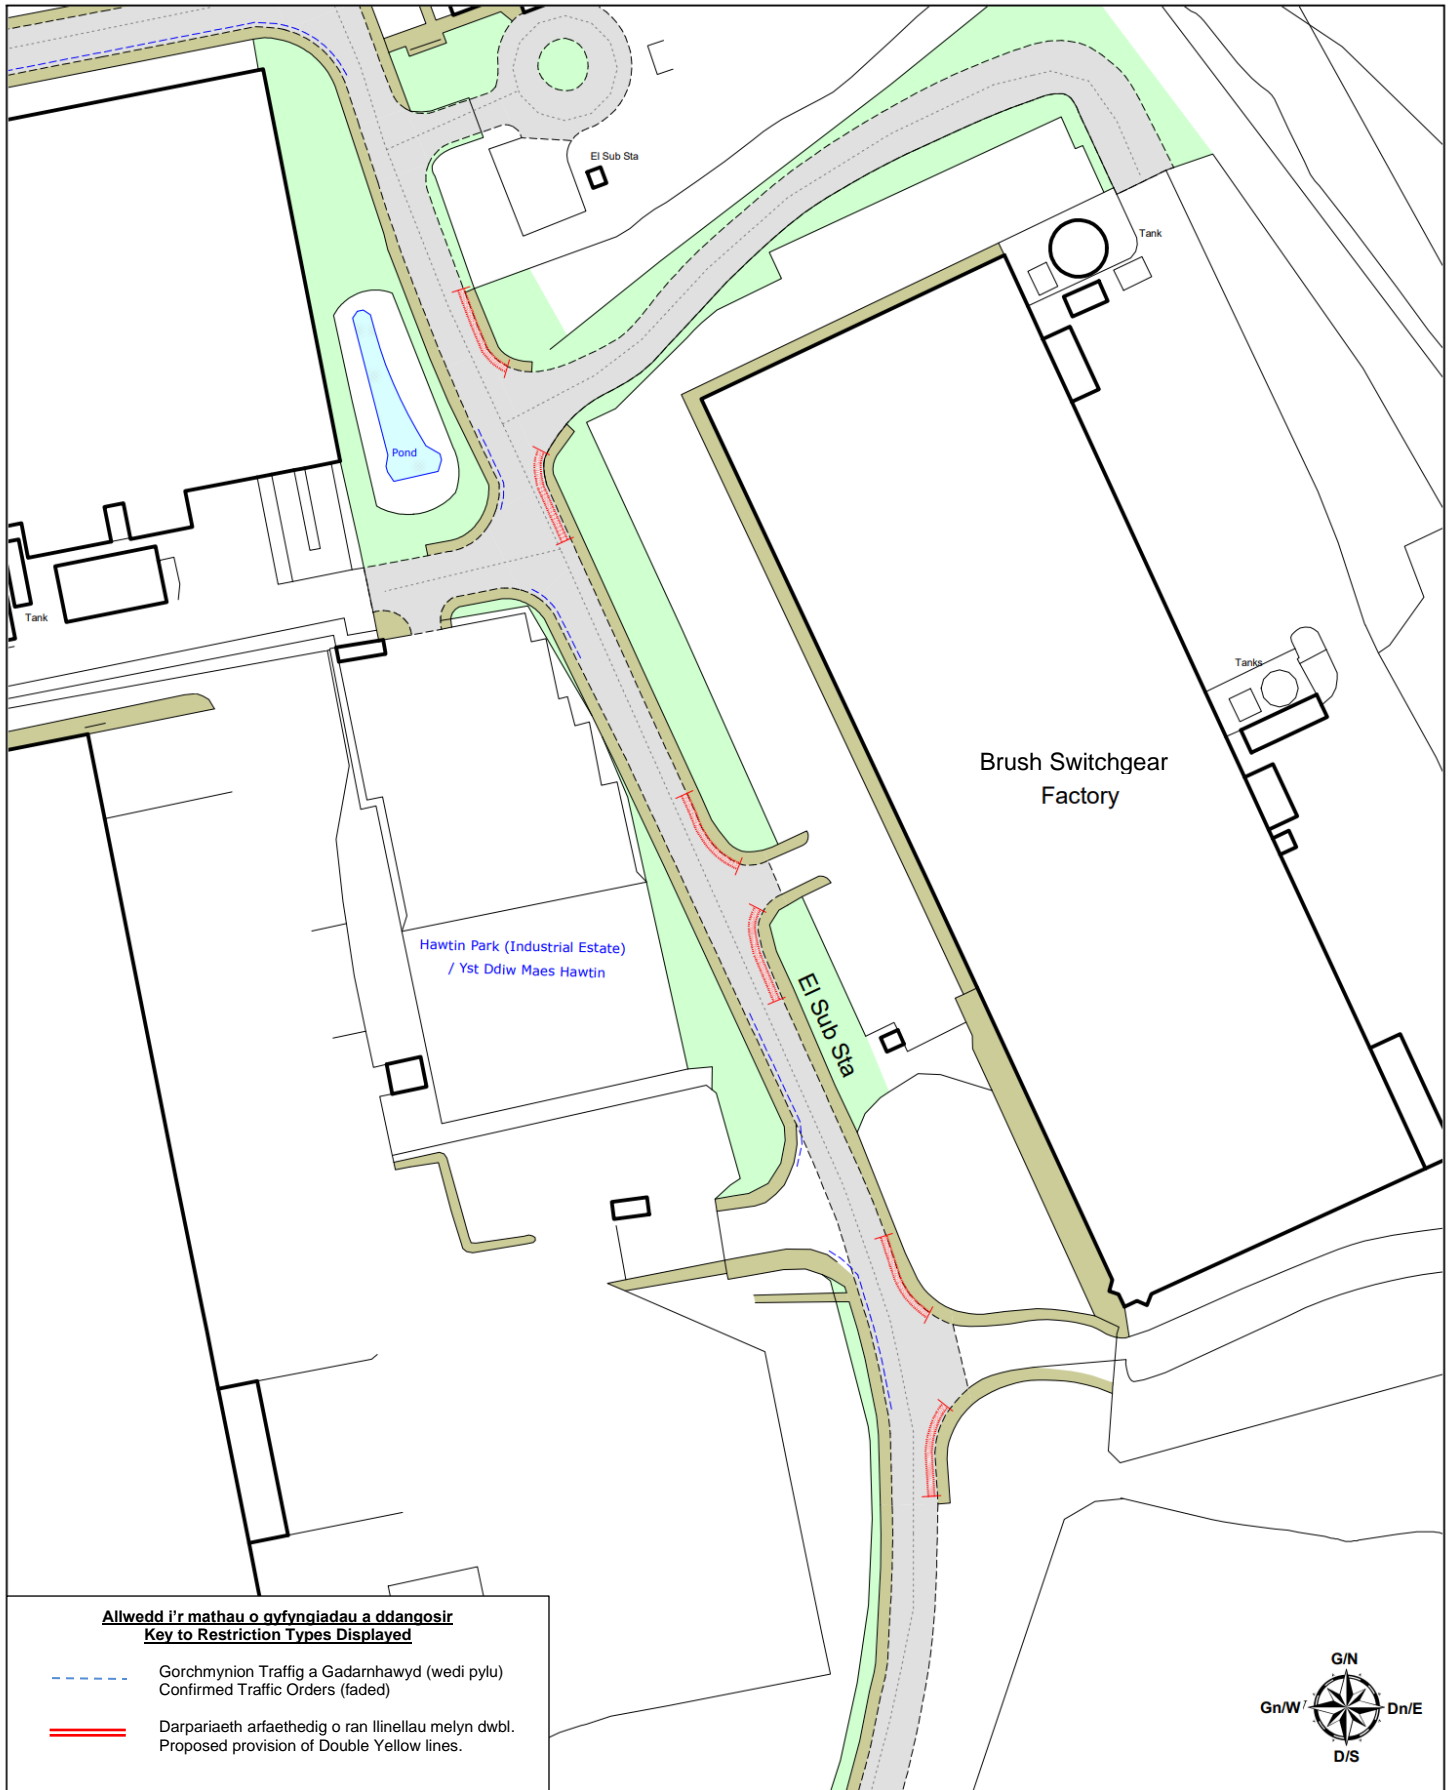

**Allwedd i'r mathau o gyfyngiadau a ddangosir**  
**Key to Restriction Types Displayed**

- - - - - Gorchmynion Traffig a Gadarnhawyd (wedi pylu)  
Confirmed Traffic Orders (faded)
- = = = = = Darpariaeth arfaethedig o ran llinellau melyn dwbl.  
Proposed provision of Double Yellow lines.



Â© Hawlfraint y Goron a hawliau cronfa ddata 2018,  
 Cyngor Bwrdeistref Sirol Caerffili, AO 100025372.



Â© Crown copyright and database rights 2018,  
 Caerphilly County Borough Council, OS 100025372.

**Darpariaeth arfaethedig o ran llinellau melyn dwbl**  
**Hawtin Park, Gelli-haf, Coed Duon**

**Proposed Provision of Double Yellow Lines**  
**Hawtin Park, Gelli-haf, Blackwood**

Tynnwyd gan / Drawn By	Dyddiad / Date	Graddfa / Scale	Rhif y llun / Dwg Number
TG	25/07/2023	Nid wrth raddfa / NTS	TM/2023/20A

**Allwedd i'r mathau o gyfyngiadau a ddangosir**  
**Key to Restriction Types Displayed**

-  Gorchmynion Traffig a Gadarnhawyd (wedi pylu)  
Confirmed Traffic Orders (faded)
-  Darpariaeth arfaethedig o ran llinellau melyn dwbl.  
Proposed provision of Double Yellow lines.



Â© Hawffraint y Goron a hawliau cronfa ddata 2018,  
 Cyngor Bwrdeistref Sirol Caerffili, AO 100025372.




Â© Crown copyright and database rights 2018,  
 Caerphilly County Borough Council, OS 100025372.


**Darpariaeth arfaethedig o ran llinellau melyn dwbl**  
**Greenwood Road, Coed Duon**

**Proposed Provision of Double Yellow Lines**  
**Greenwood Road, Blackwood**

Tynnwyd gan / Drawn By	Dyddiad / Date	Graddfa / Scale	Rhif y llun / Dwg Number
TG	11/07/2023	Nid wrth raddfa / NTS	TM/2023/17B

**Allwedd i'r mathau o gyfyngiadau a ddangosir  
Key to Restriction Types Displayed**

-  Gorchmynion Traffig a Gadarnhawyd (wedi pylu)  
Confirmed Traffic Orders (faded)
-  Darpariaeth arfaethedig o ran llinellau melyn dwbl.  
Proposed provision of Double Yellow lines.
-  Darpariaeth arfaethedig o ran cyfyngiadau Dim Aros  
ar ddydd Mercher rhwng 6.00am a 7.00am.  
Proposed provision of No Waiting on Wednesday  
between 6.00am – 7.00am

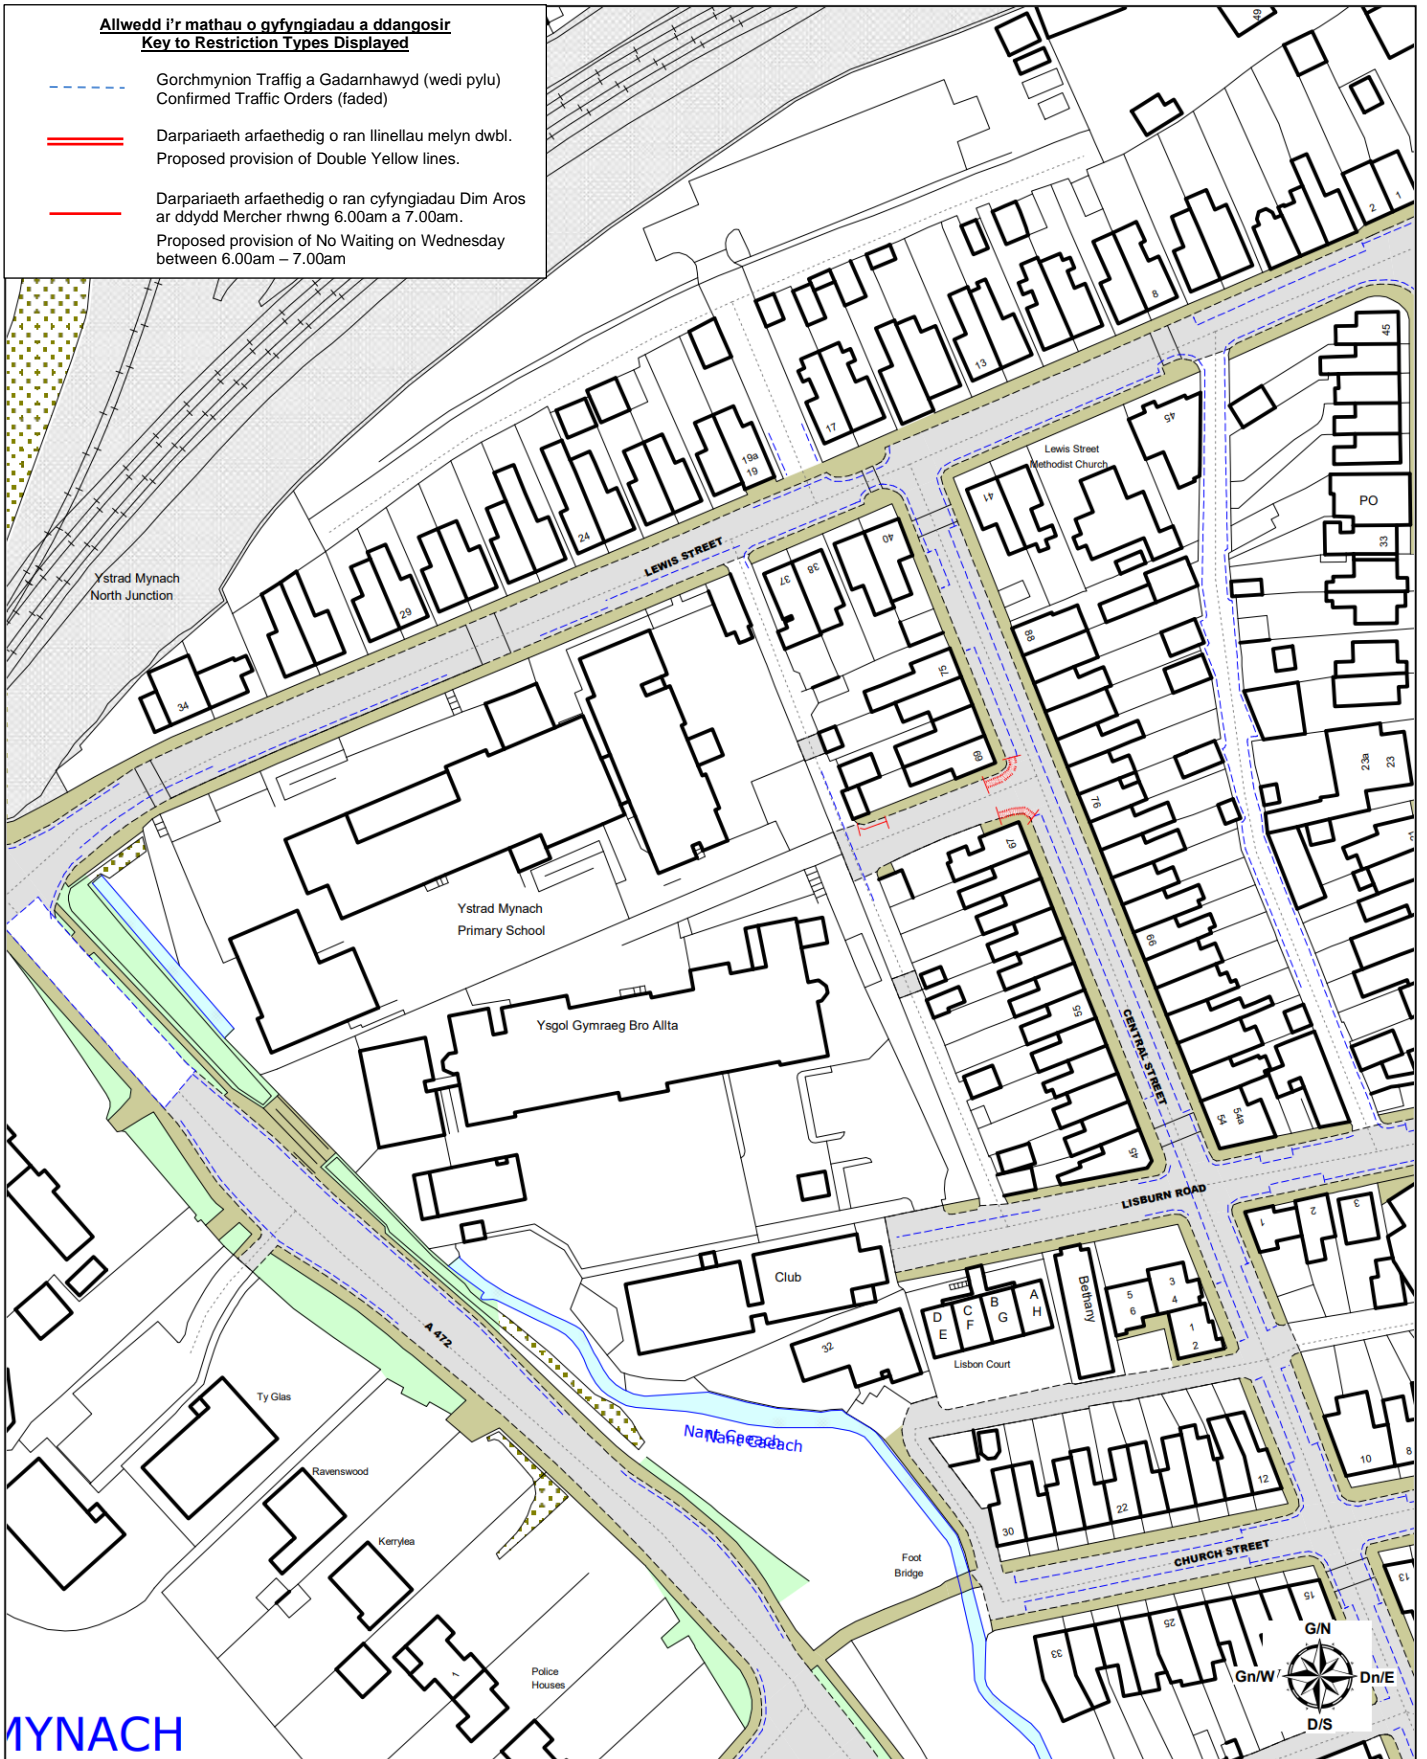

**MYNACH**



Â© Hawlfraint y Goron a hawliau cronfa ddata 2018,  
Cyngor Bwrdeistref Sirol Caerffili, AO 100025372.

Â© Crown copyright and database rights 2018,  
Caerphilly County Borough Council, OS 100025372.

**Darpariaeth Arfaethedig o Gyfyngiadau Aros  
Ffordd Fynediad i Ysgol Gymraeg Bro Allta / Central Street, Ystrad Mynach**

**Proposed Provision of Waiting Restrictions  
Access to Ysgol Gymraeg Bro Allta / Central Street, Ystrad Mynach**

Tynnwyd gan / Drawn By	Dyddiad / Date	Graddfa / Scale	Rhif y llun / Dwg Number
TG	12/07/2023	Nid wrth raddfa / NTS	TM/2021/27C