


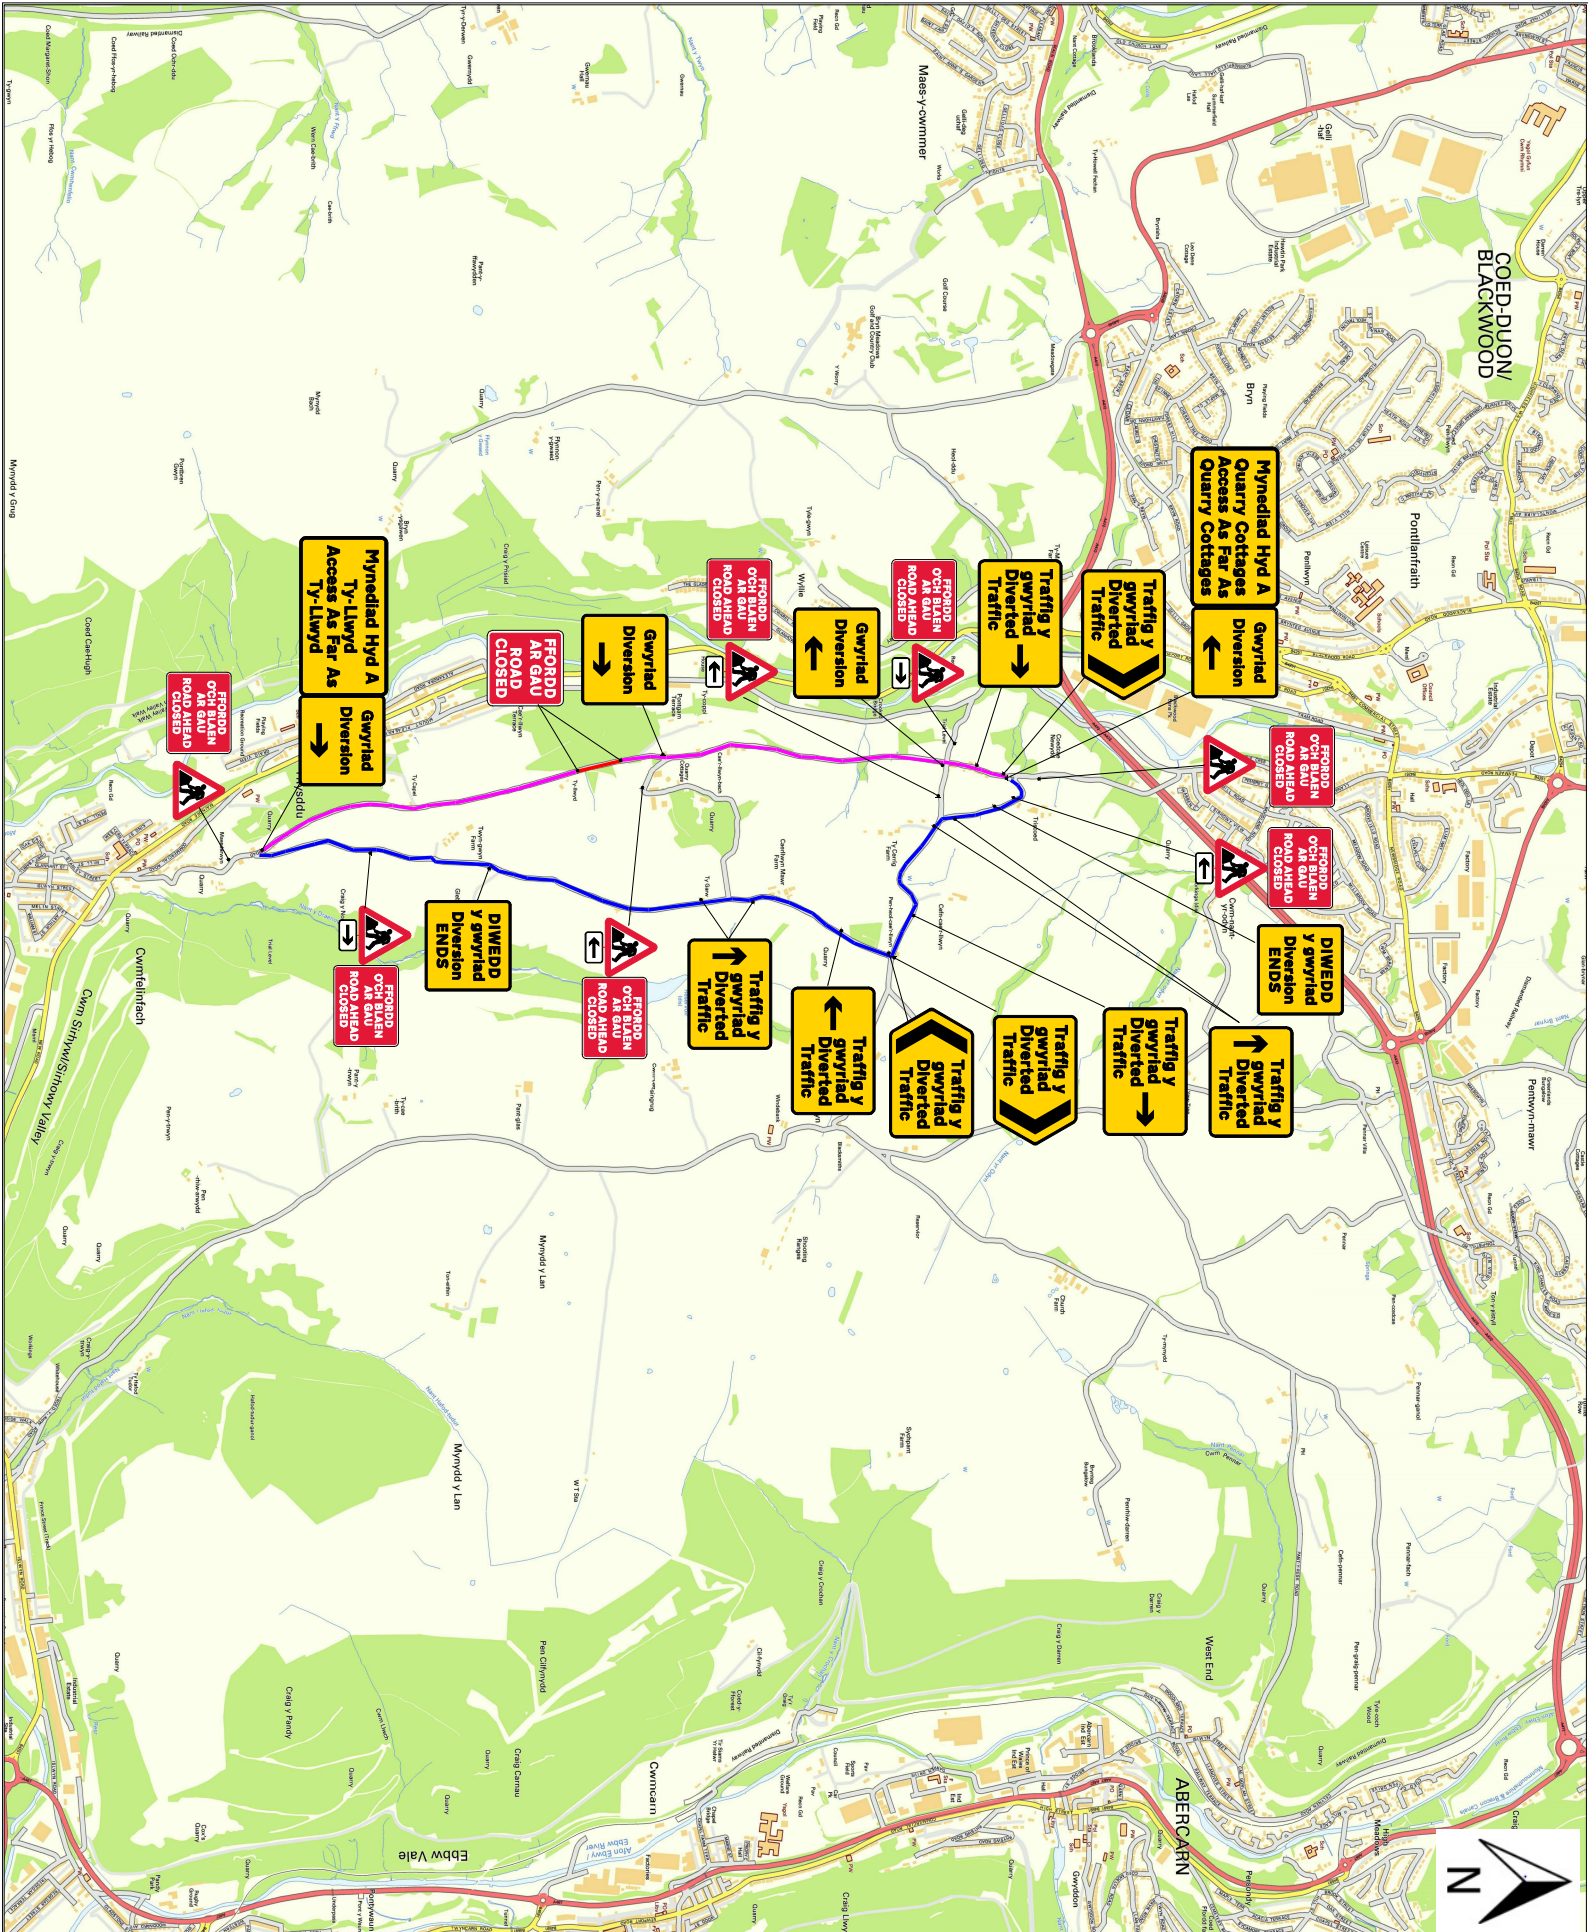

Traffic Management Notes:

- 1) All temporary traffic management shall be in accordance with Chapter 8 of the Traffic Signs Manual 2009.
- 2) Traffic management shall be in accordance with the Traffic Signs (Amendment) (No. 2) Regulations and General Direction 2011.
- 3) All temporary traffic management shall conform with the Traffic Signs (Amendment) (No. 2) Regulations and General Direction 2011.
- 4) All temporary traffic management signs should be located 400m from the start of the closure. Signs are indicative and are subject to on site approval from the Engineer.

Chpt. 8 Details


------------	------------	------------	------------	------------	------------	------------	------------	------------	--------------	--------------	----------------

Key Chart:

- Road Sign
- Cones
- Diversion
- Works area / Road closure
- Access only

Customer: Alun Griffiths Ltd


Date: 20.04.21


Description: Road Closure

Produced by: C. Kendrick

Approved by: Ross Mackenzie


Amberon Ltd
Tel: 0845 571 5050
Fax: 01792 774590

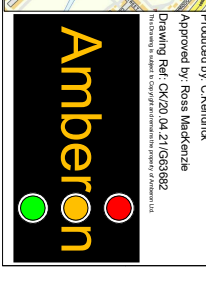

Mae'r ddogfen hon ar gael yn Gymraeg, ac mewn ieithoedd a fformatau eraill ar gais.
This document is available in Welsh, and in other languages and formats on request.